


Prepared for:



7401 OXFORD PLACE
RANCHO CUCAMONGA, CA
91730
888 . 188 . 3472
FACSIMILE
888 . 188 . 3472
email: OPART@NWBORG
url: WWW.OP-ART.COM

REVISIONS

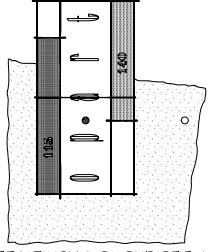

EMTIRE OFFICE
Building w/Mezzanine
ONTARIO, CALIFORNIA
ALLEN DESIGNS
CONSULTING ARCHITECTURAL SERVICES
10000 WILSON AVENUE
Suite 100, Chino Hills, CA 91709-5244
V (909) 598-8888 / F (909) 598-8888
© 2004, ALLEN DESIGNS



DRAWING INFO.

MISC. PLANS
& ELEVATIONS

JOB No. ADP20402A
DRAWN BA
DATE 11/24/04
CHECKED TMA
SCALE: SHOWN

SHEET No.


S4.1

CEILING SHEATHING:
15/32" CDX MSP P11 24/0 (UNBLOCKED)
(C-J-x') REFERS TO ROOF JOIST DESIGN
IN STRUCTURAL CALCULATIONS
STUD WALLS:
2X4 #2DF @ 16"


CEILING NOTES




CEILING FRAMING PLAN
SCALE: 1/4"=1'-0"

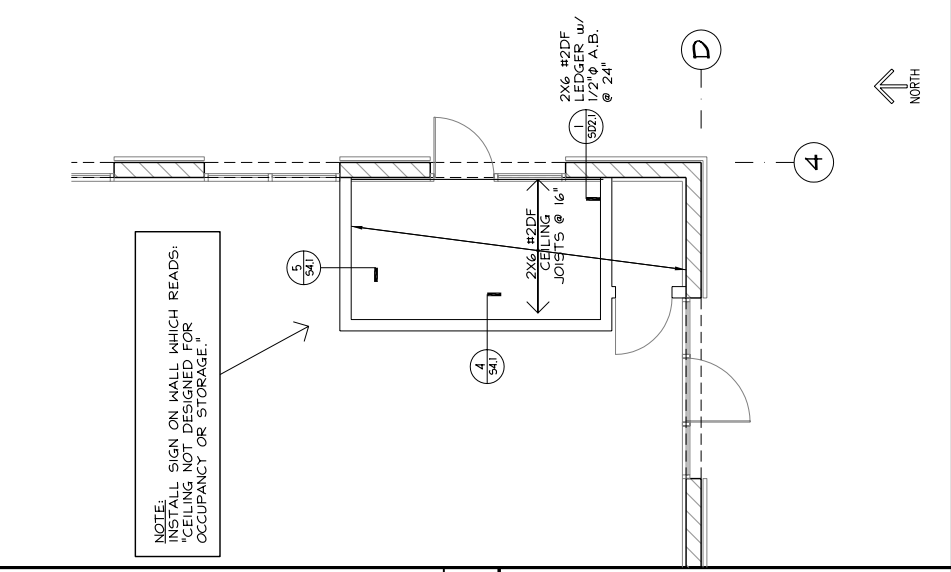




FRAMING DETAIL
SCALE: 1"=1'-0"

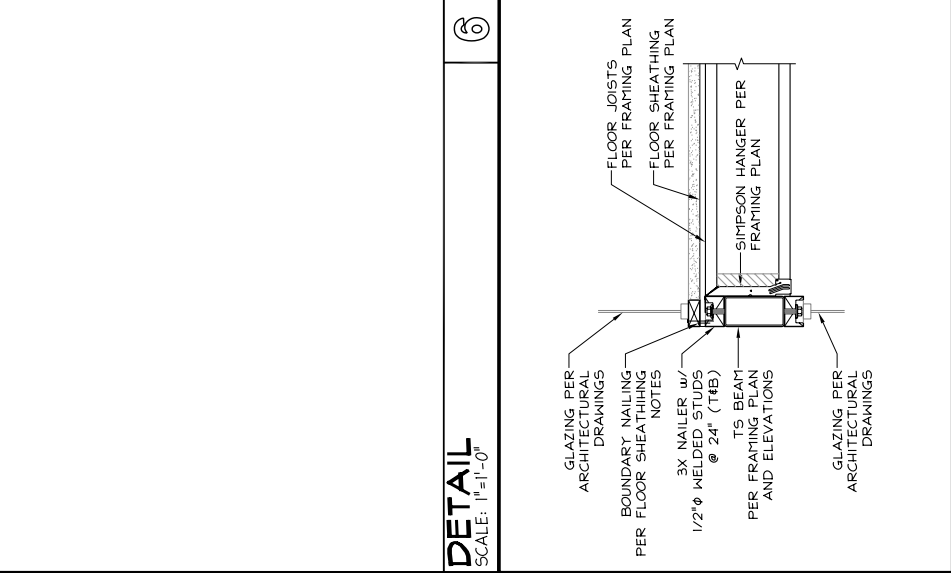

FRAMING DETAIL
SCALE: 1"=1'-0"

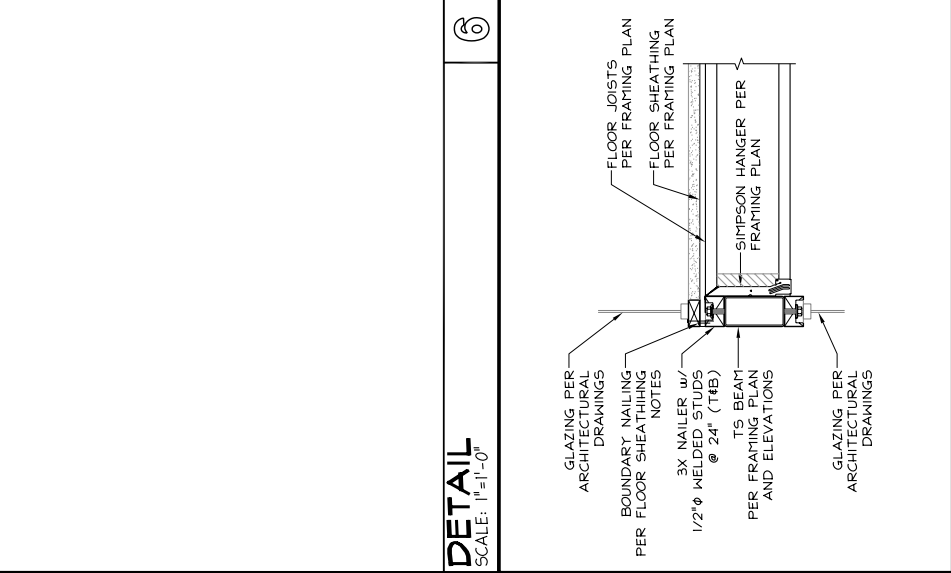

TS SUPPORT DETAIL
SCALE: 1"=1'-0"

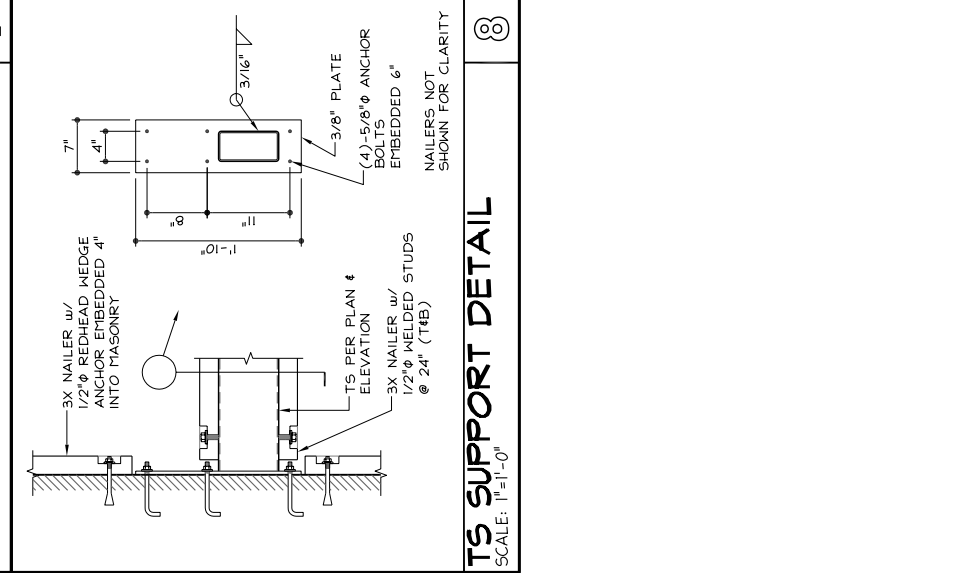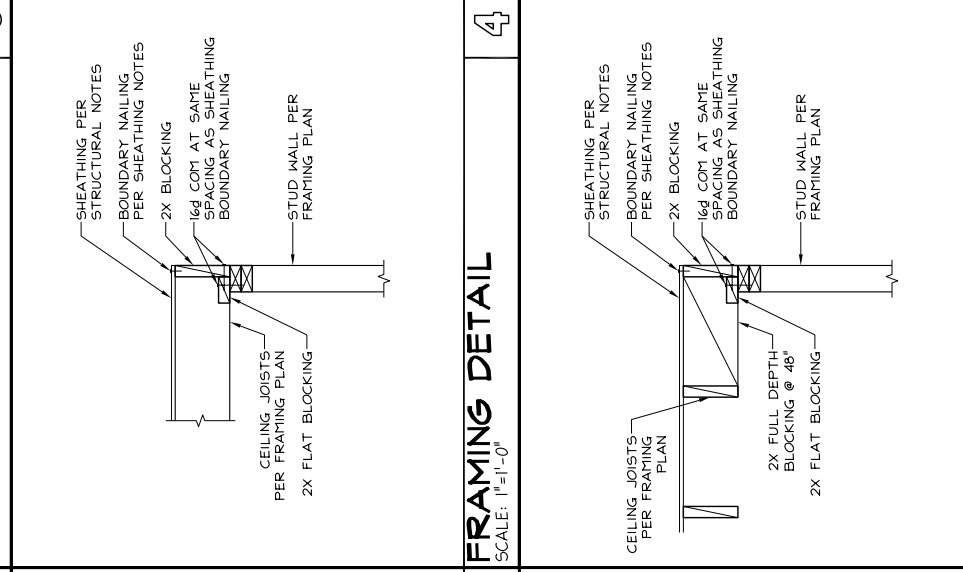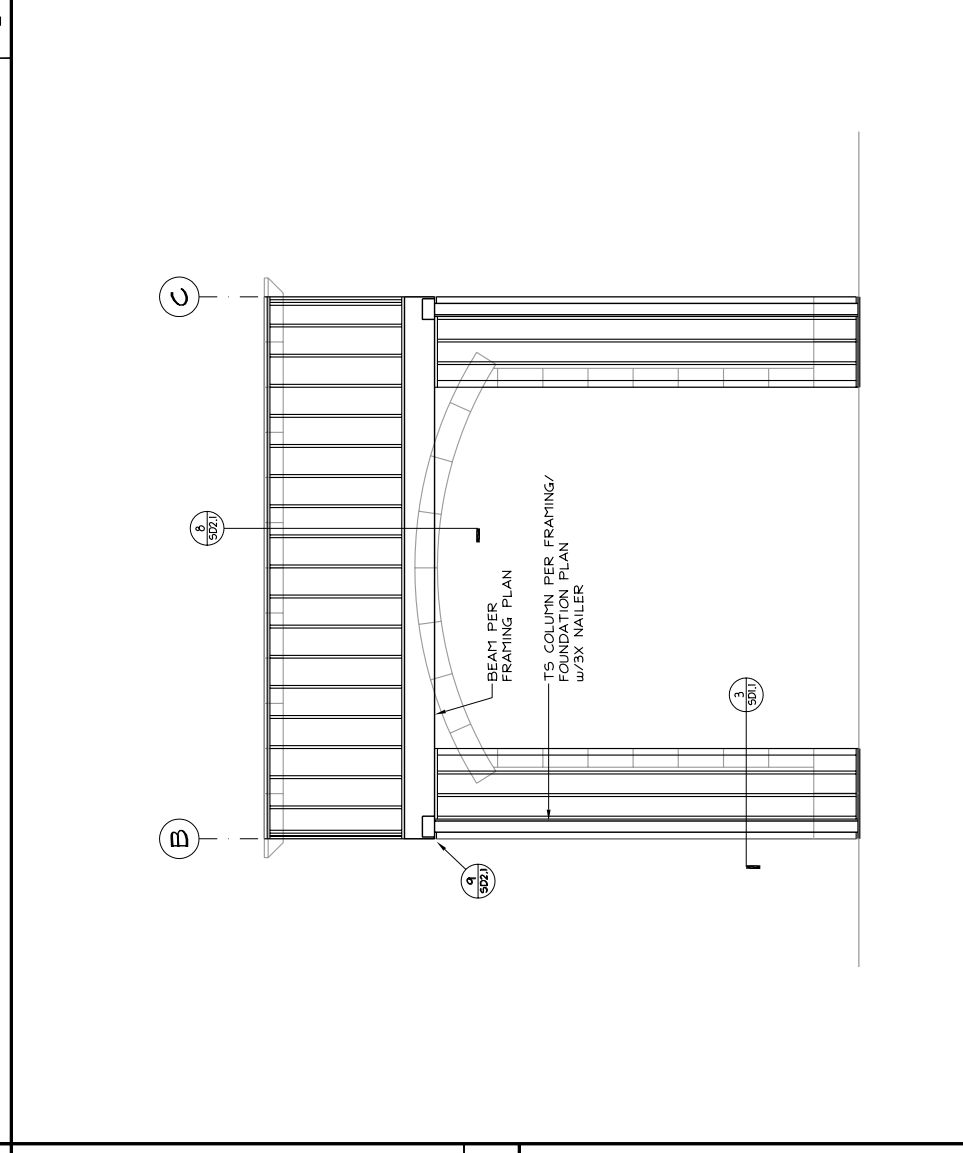

WALL ELEVATION - GRID LINE 1
SCALE: 1/4"=1'-0"

FRAMING DETAIL
SCALE: 1"=1'-0"

FRAMING DETAIL
SCALE: 1"=1'-0"

© 2004, ALLEN DESIGNS. THE USE AND PUBLICATION OF THESE PLANS AND DETAILS SHALL BE RESTRICTED TO THE ORIGINAL SITE FOR WHICH THEY WERE PREPARED. USE WITHOUT WRITTEN CONSENT OF ALLEN DESIGNS IS PROHIBITED.