



Pearcy Live/Work Facility
4068 10th St.
Riverside, CA

REVISION SCHEDULE		
NO.	DESC.	DATE
BD	RESUBMITTAL	08/03/10

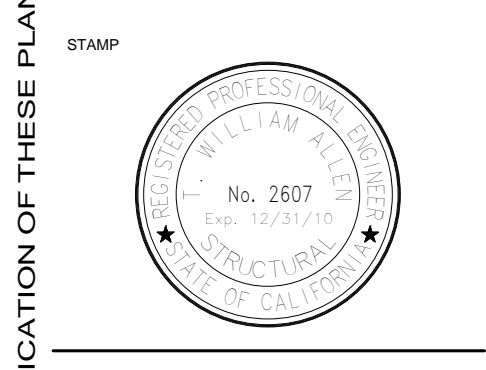

PARTIAL FOUNDATION PLAN (NORTH)
 DRAWN BY BA
 CHECKED BY TWA
 PROJECT # 20921
 Building Dept. Resubmittal

S-1.1

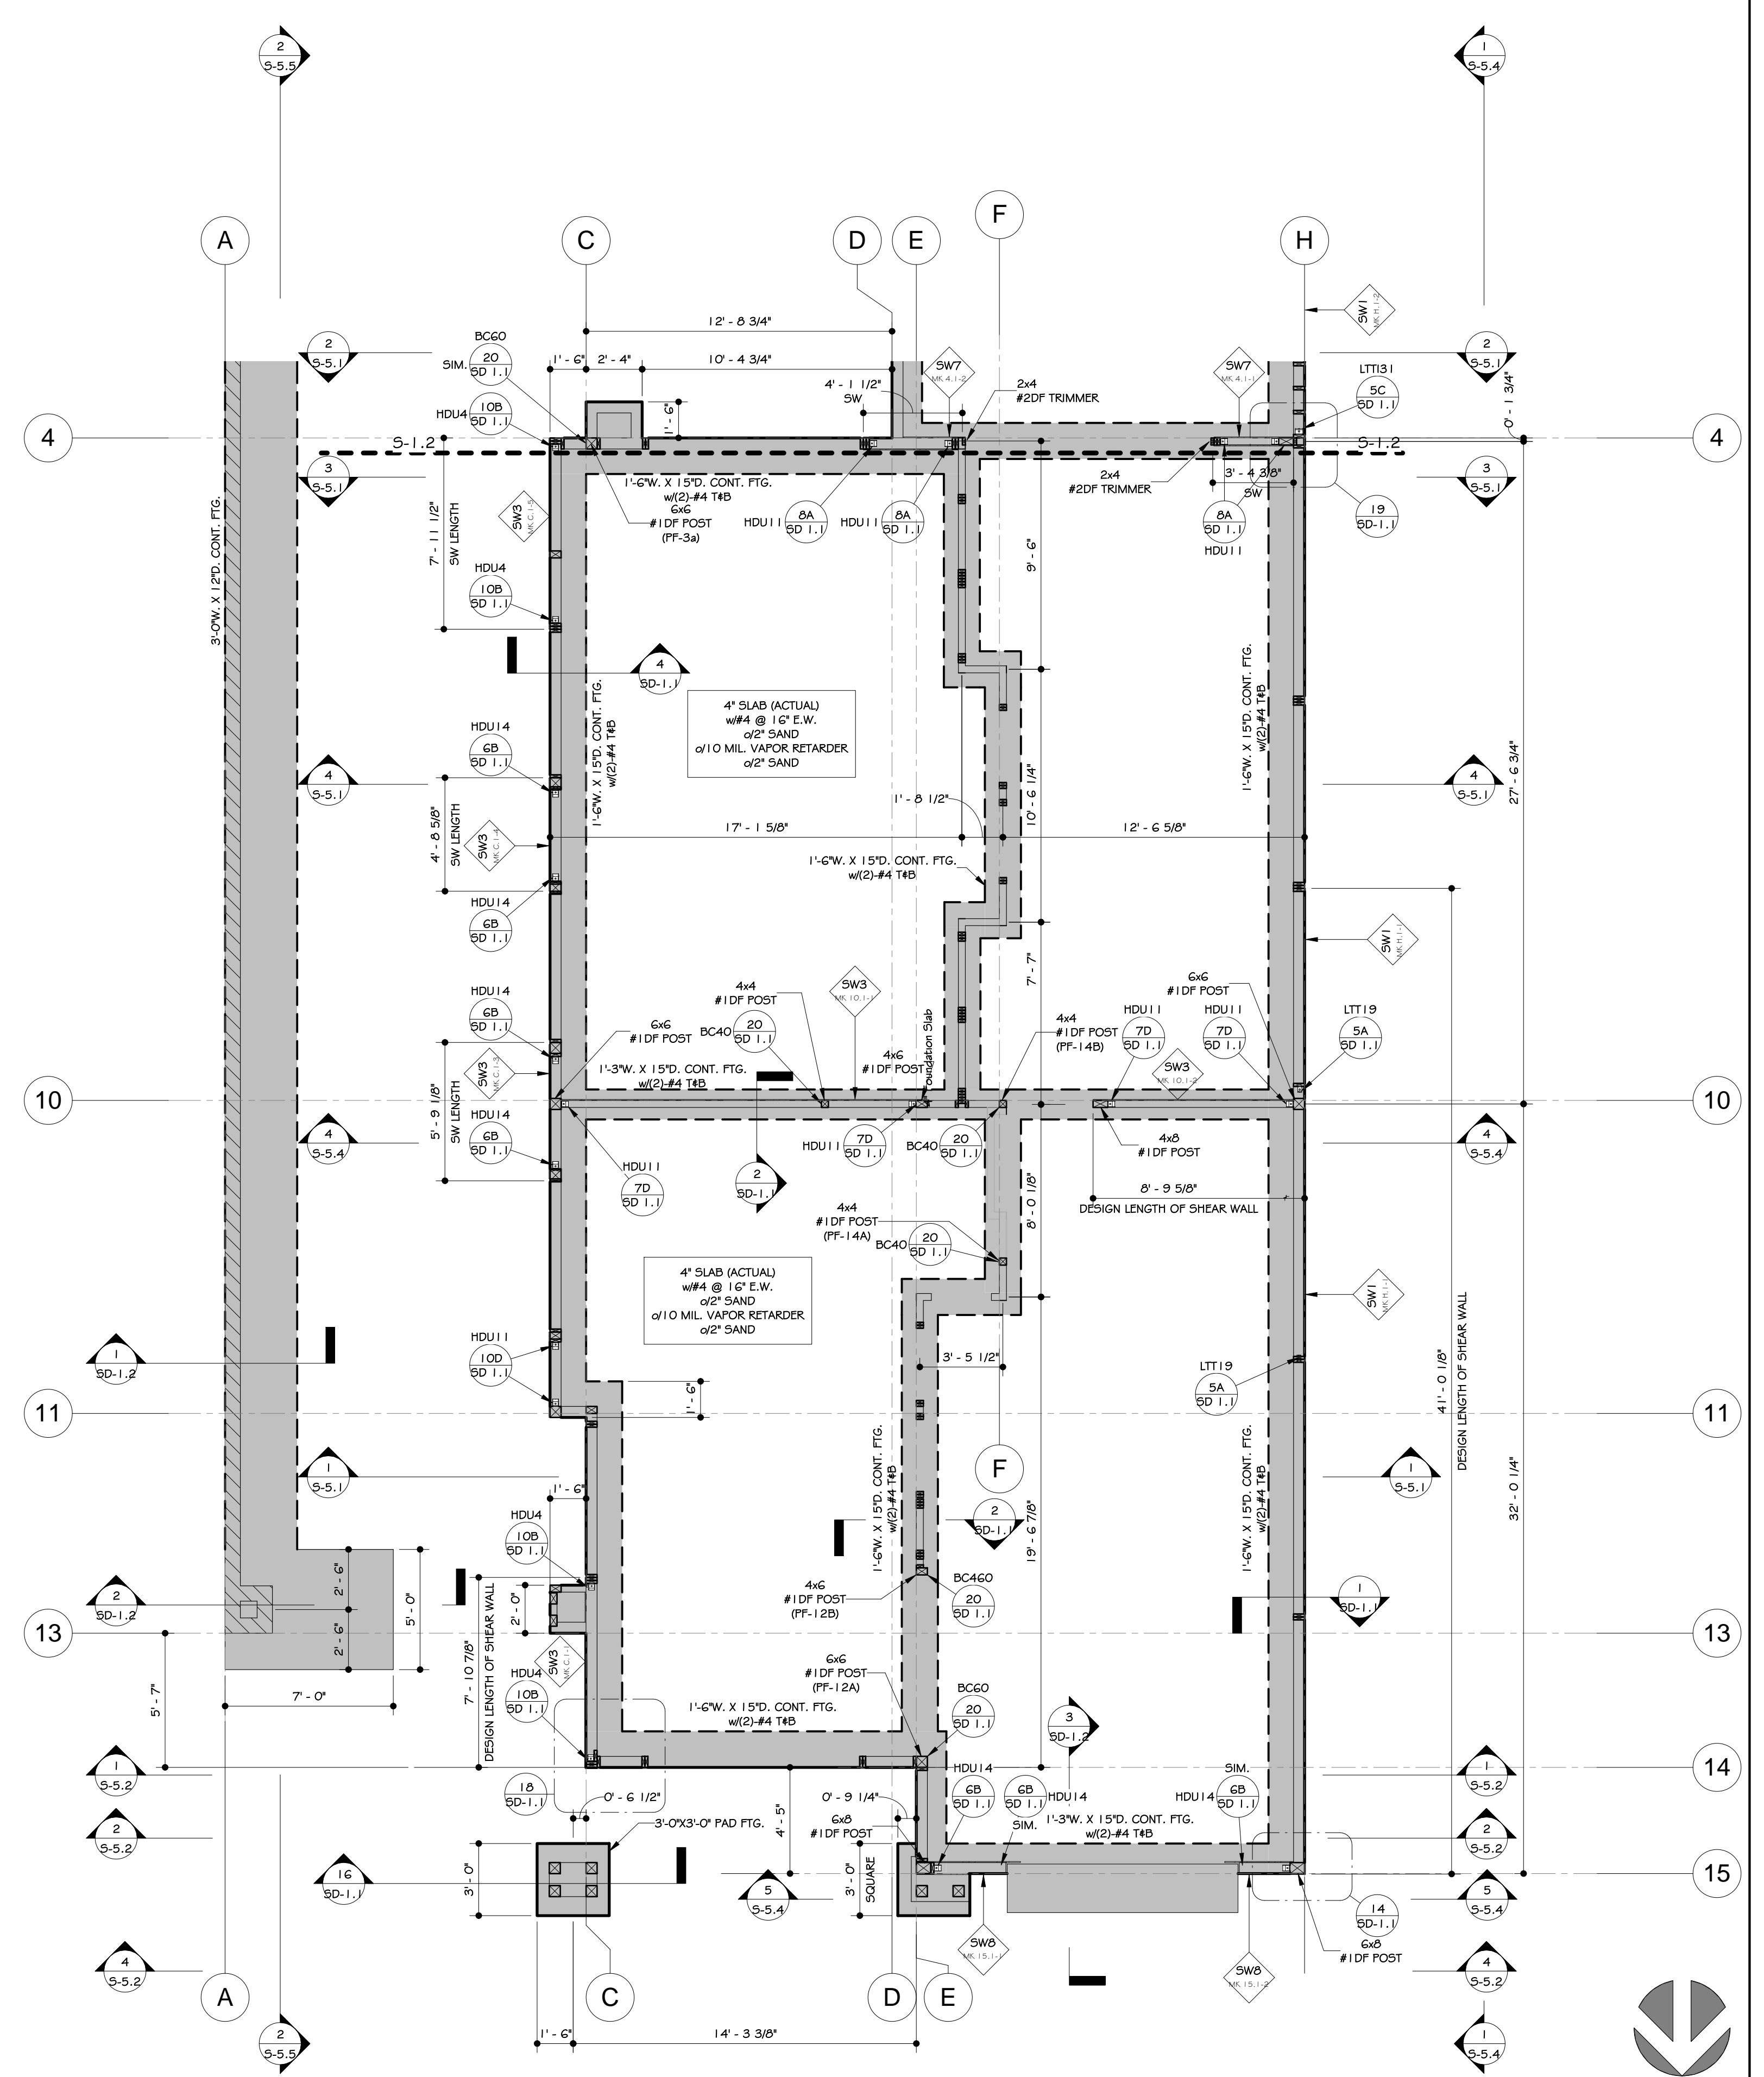

PARTIAL FOUNDATION PLAN-NORTH
 SCALE: 1/4" = 1'-0"

© 2009, ALLEN DESIGNS. THE USE AND PUBLICATION OF THESE PLANS AND DETAILS SHALL BE RESTRICTED TO THE ORIGINAL SITE FOR WHICH THEY WERE PREPARED. USE WITHOUT WRITTEN CONSENT OF ALLEN DESIGNS IS PROHIBITED.