



**REMODEL TO (E) SINGLE FAMILY RES.**  
**33 TERRAZA DEL MAR**  
**DANA POINT, CA**

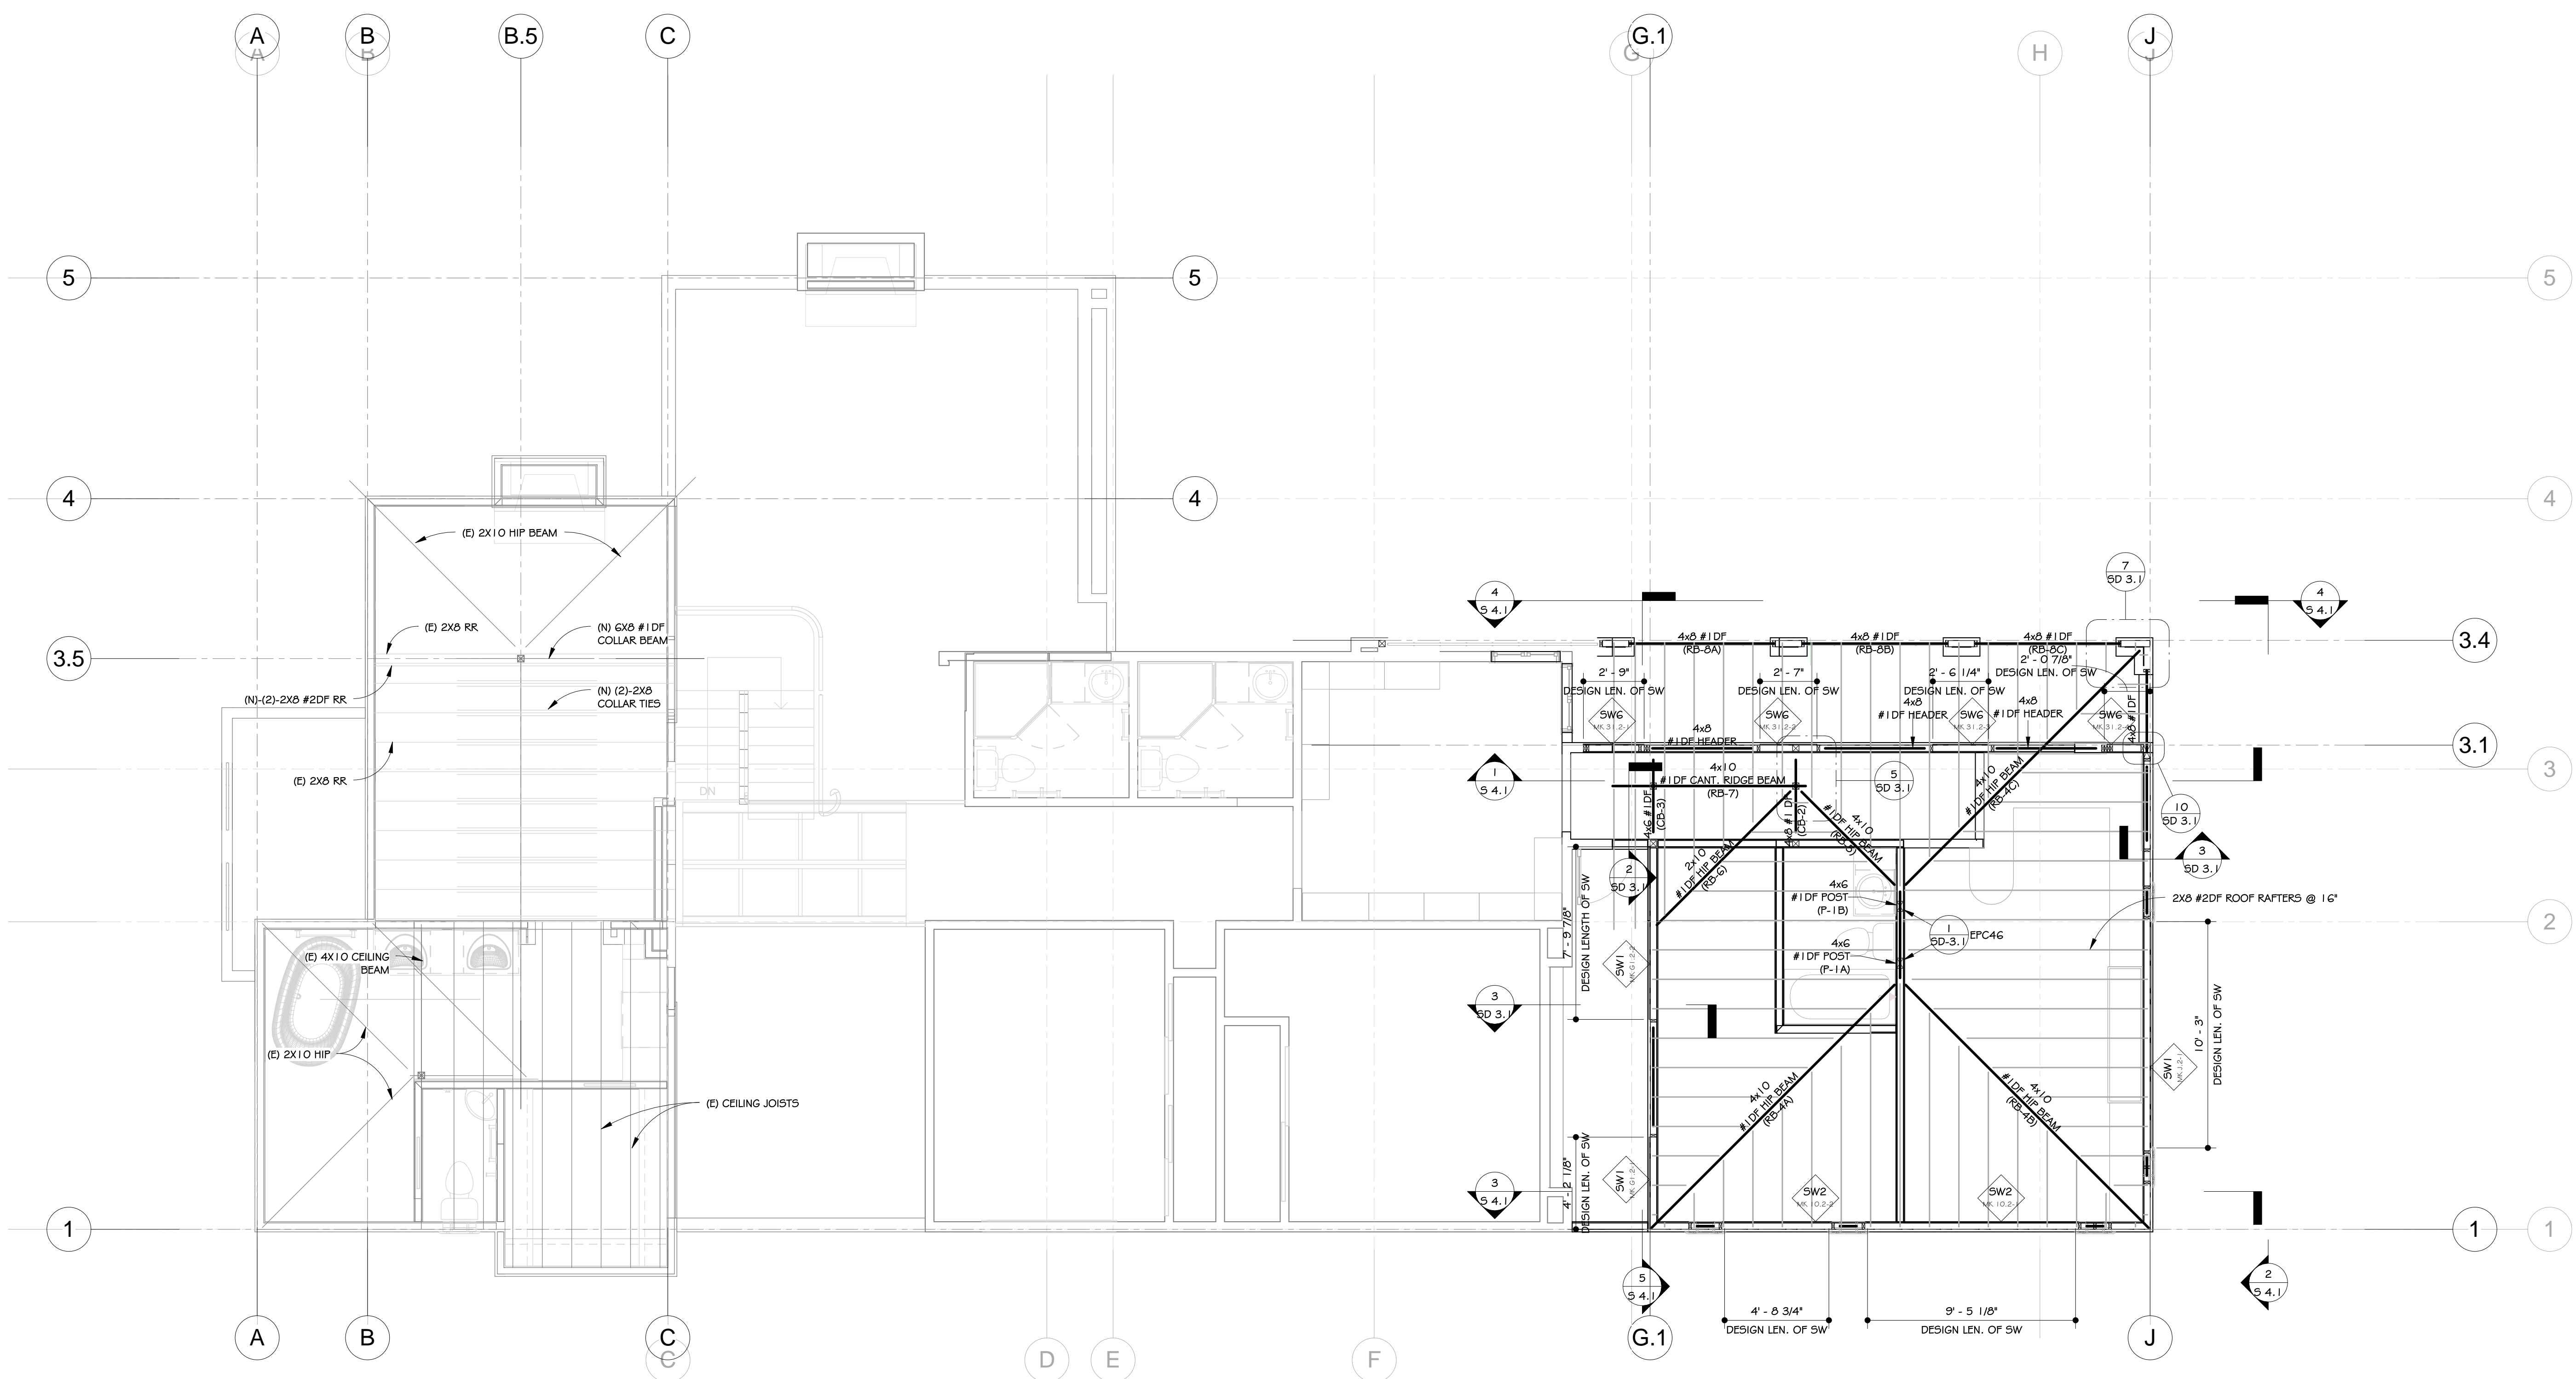

NO.	REVISION DESCRIPTION	DATE
1	BD RESUB.	06/17/11

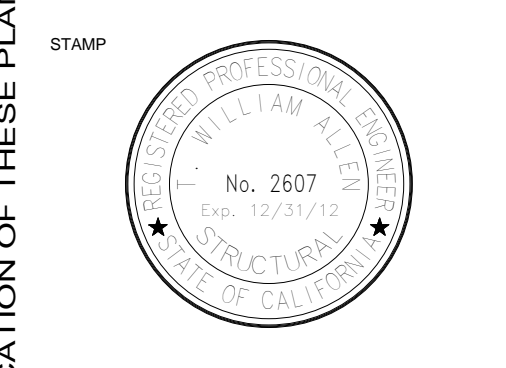

**ROOF FRAMING PLAN (NEW + EXISTING)**  
 DRAWN BY BA  
 CHECKED BY TWA  
 PROJECT # 21016

00.02