



SHEAR WALL SCHEDULE		
TYPE	MARK	LENGTH
SW-3	D-1.1	7' - 9"
SW-3	D-1.2	7' - 9"
SW-3	D-1.3	7' - 8 1/2"

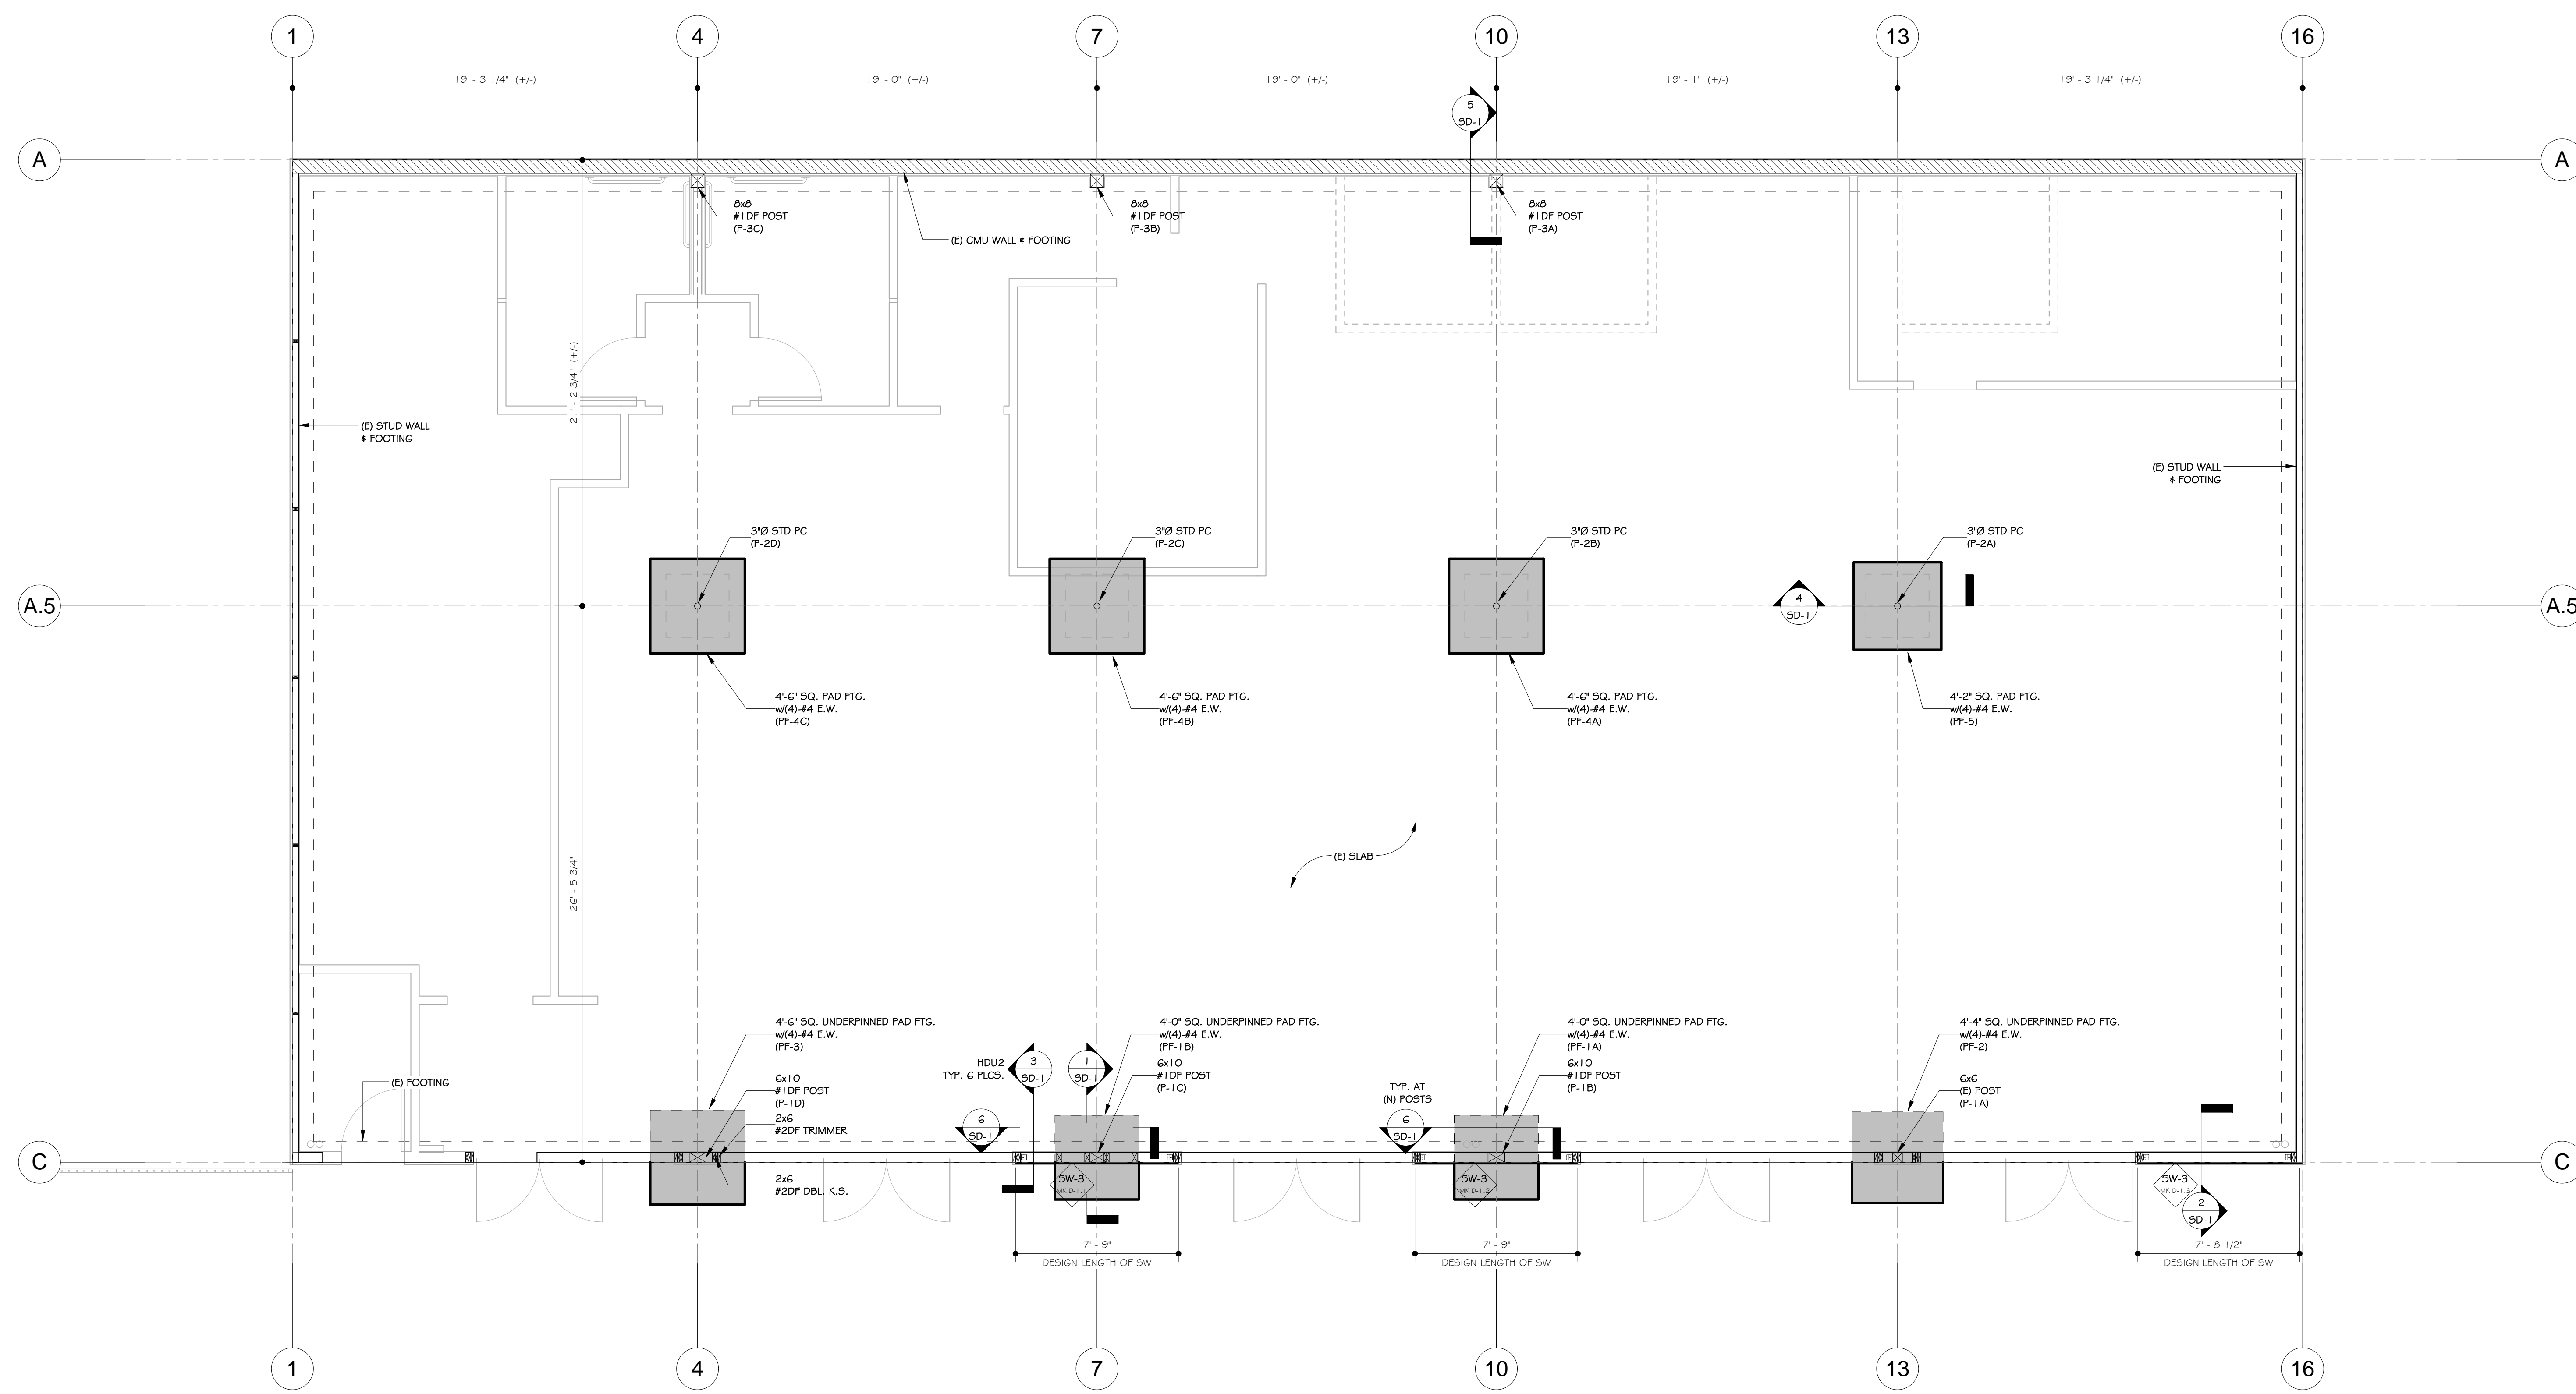

Norwalk Market - Fire Damage Repair
16200 PIONEER BLVD.
NORWALK, CA

REVISION SCHEDULE		
NO.	DESC.	DATE

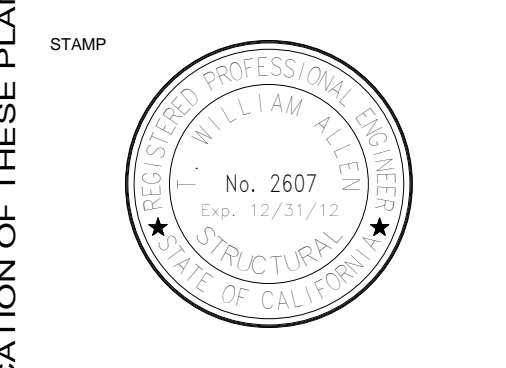

FOUNDATION PLAN
 DRAWN BY BA
 CHECKED BY TWA
 PROJECT # 21204

© 2012 ALLEN DESIGNS. THE USE AND PUBLICATION OF THESE PLANS AND DETAILS SHALL BE RESTRICTED TO THE ORIGINAL SITE FOR WHICH THEY WERE PREPARED. USE WITHOUT WRITTEN CONSENT OF ALLEN DESIGNS IS PROHIBITED.