


**DAVID & CINDY MIRSKY  
 RESIDENCE  
 ADDITION AND REMODEL**

PROJECT ADDRESS  
 25331 DERBYHILL  
 LAGUNA HILLS, CA

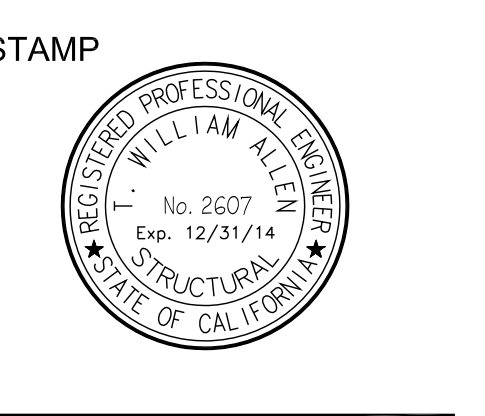


NO.	REVISION
04/03/2013	BD RESUBMITTAL
04/19/2013	BD RESUBMITTAL
06/23/2013	DESIGN REV5

ISSUE DATE  
 FEBRUARY 4, 2013

PROJECT NO.: 21224  
 DRAWN BY: BA  
 CHECKED BY: TWA

FOUNDATION  
 PLAN

© 2013, ALLEN DESIGNS. THE USE AND PUBLICATION OF THESE PLANS AND DETAILS SHALL BE RESTRICTED TO THE ORIGINAL SITE FOR WHICH THEY WERE PREPARED. USE WITHOUT WRITTEN CONSENT OF ALLEN DESIGNS IS PROHIBITED.

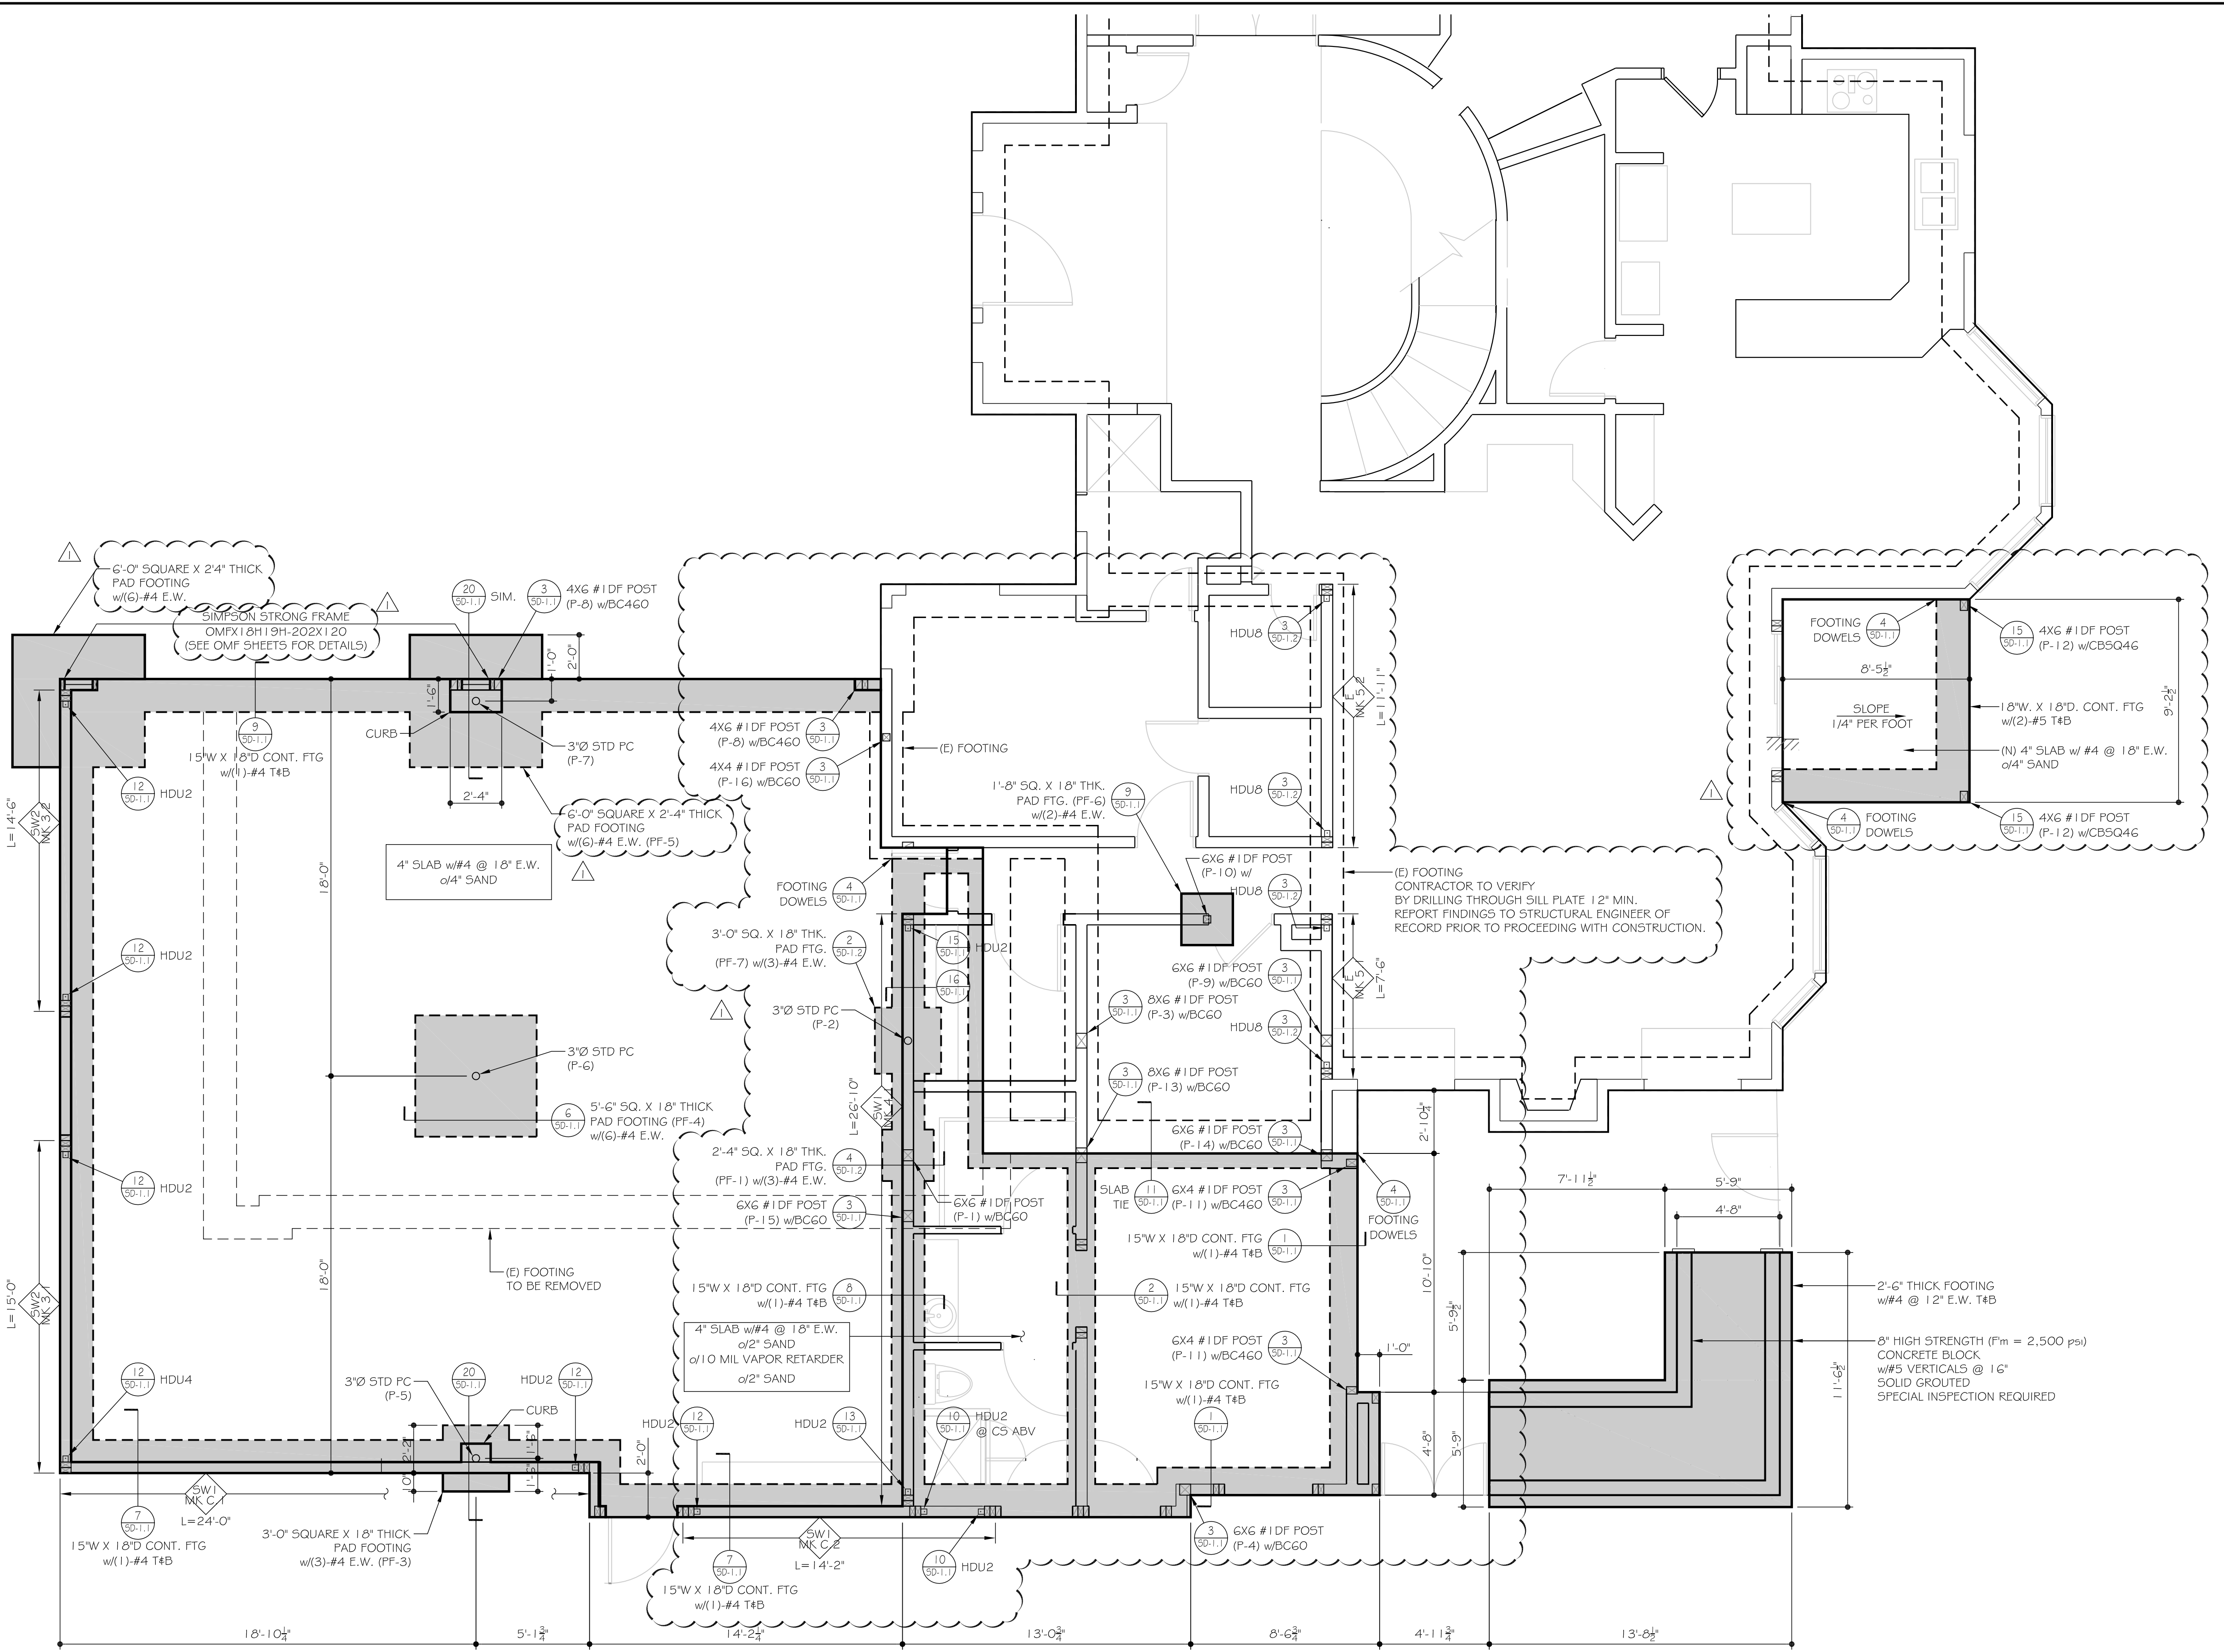

**FOUNDATION PLAN**  
 SCALE: 1/4" = 1'-0"