

DAVID & CINDY MIRSKY
RESIDENCE
ADDITION AND REMODEL

PROJECT ADDRESS

25331 DERBYHILL
LAGUNA HILLS, CA

STAMP



NO.	REVISION
04/03/2013	BD RESUBMITTAL
04/19/2013	BD RESUBMITTAL
06/23/2013	DESIGN REV5


ISSUE DATE
FEBRUARY 4, 2013

PROJECT NO.: 21224
DRAWN BY: BA
CHECKED BY: TWA

ROOF FRAMING
PLAN

ROOF DIAPHRAGM:
ROOF SHEATHING SHALL BE 1 5/8" WSP CDX w/ 10d @
6" (BN) - 6" (EN) - 12" (FN), UNBLOCKED, FII 24/0
TOP PLATE SPLICE: USE SIMPSON CM5TC16 AT TOP PLATE SPLICES ON EXTERIOR WALLS

WSP = WOOD STRUCTURAL PANELS

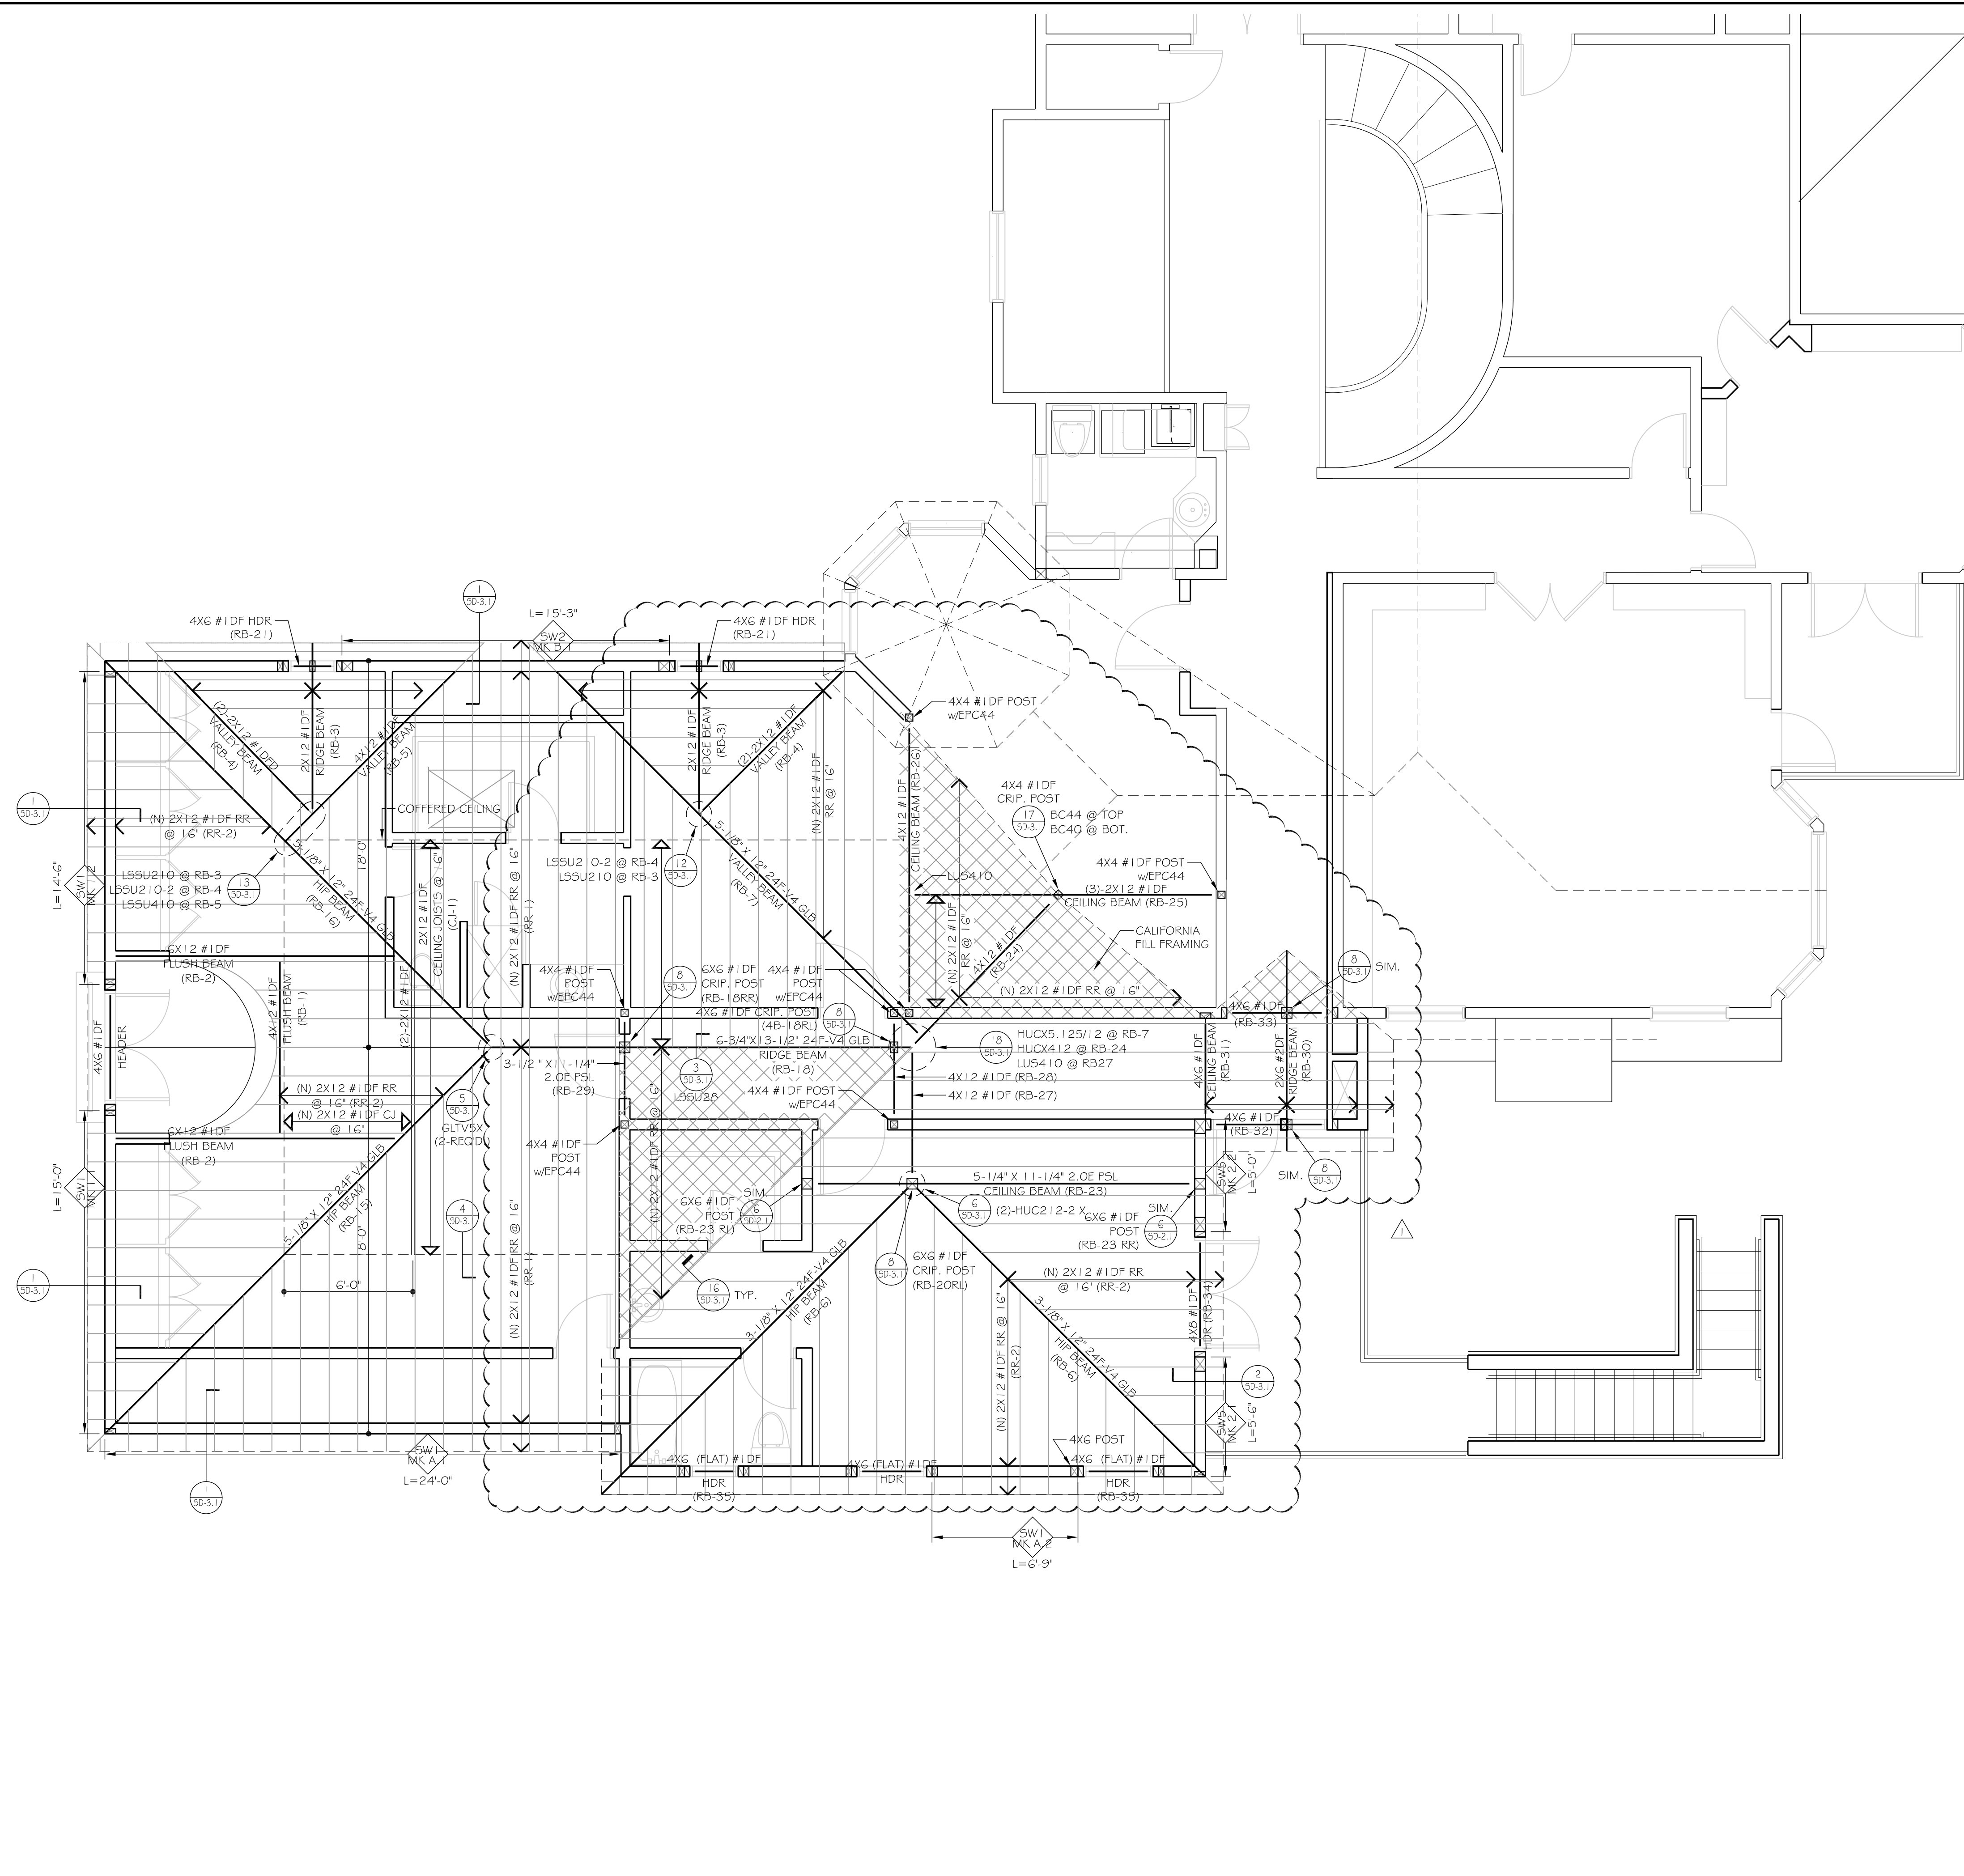

ROOF FRAMING PLAN
SCALE: 1/4"=1'-0"

© 2013, ALLEN DESIGNS. THE USE AND PUBLICATION OF THESE PLANS AND DETAILS SHALL BE RESTRICTED TO THE ORIGINAL SITE FOR WHICH THEY WERE PREPARED. USE WITHOUT WRITTEN CONSENT OF ALLEN DESIGNS IS PROHIBITED.