


LONG. SECTION BETWEEN GL C and GL D

SCALE: 1/4" = 1'-0"


1

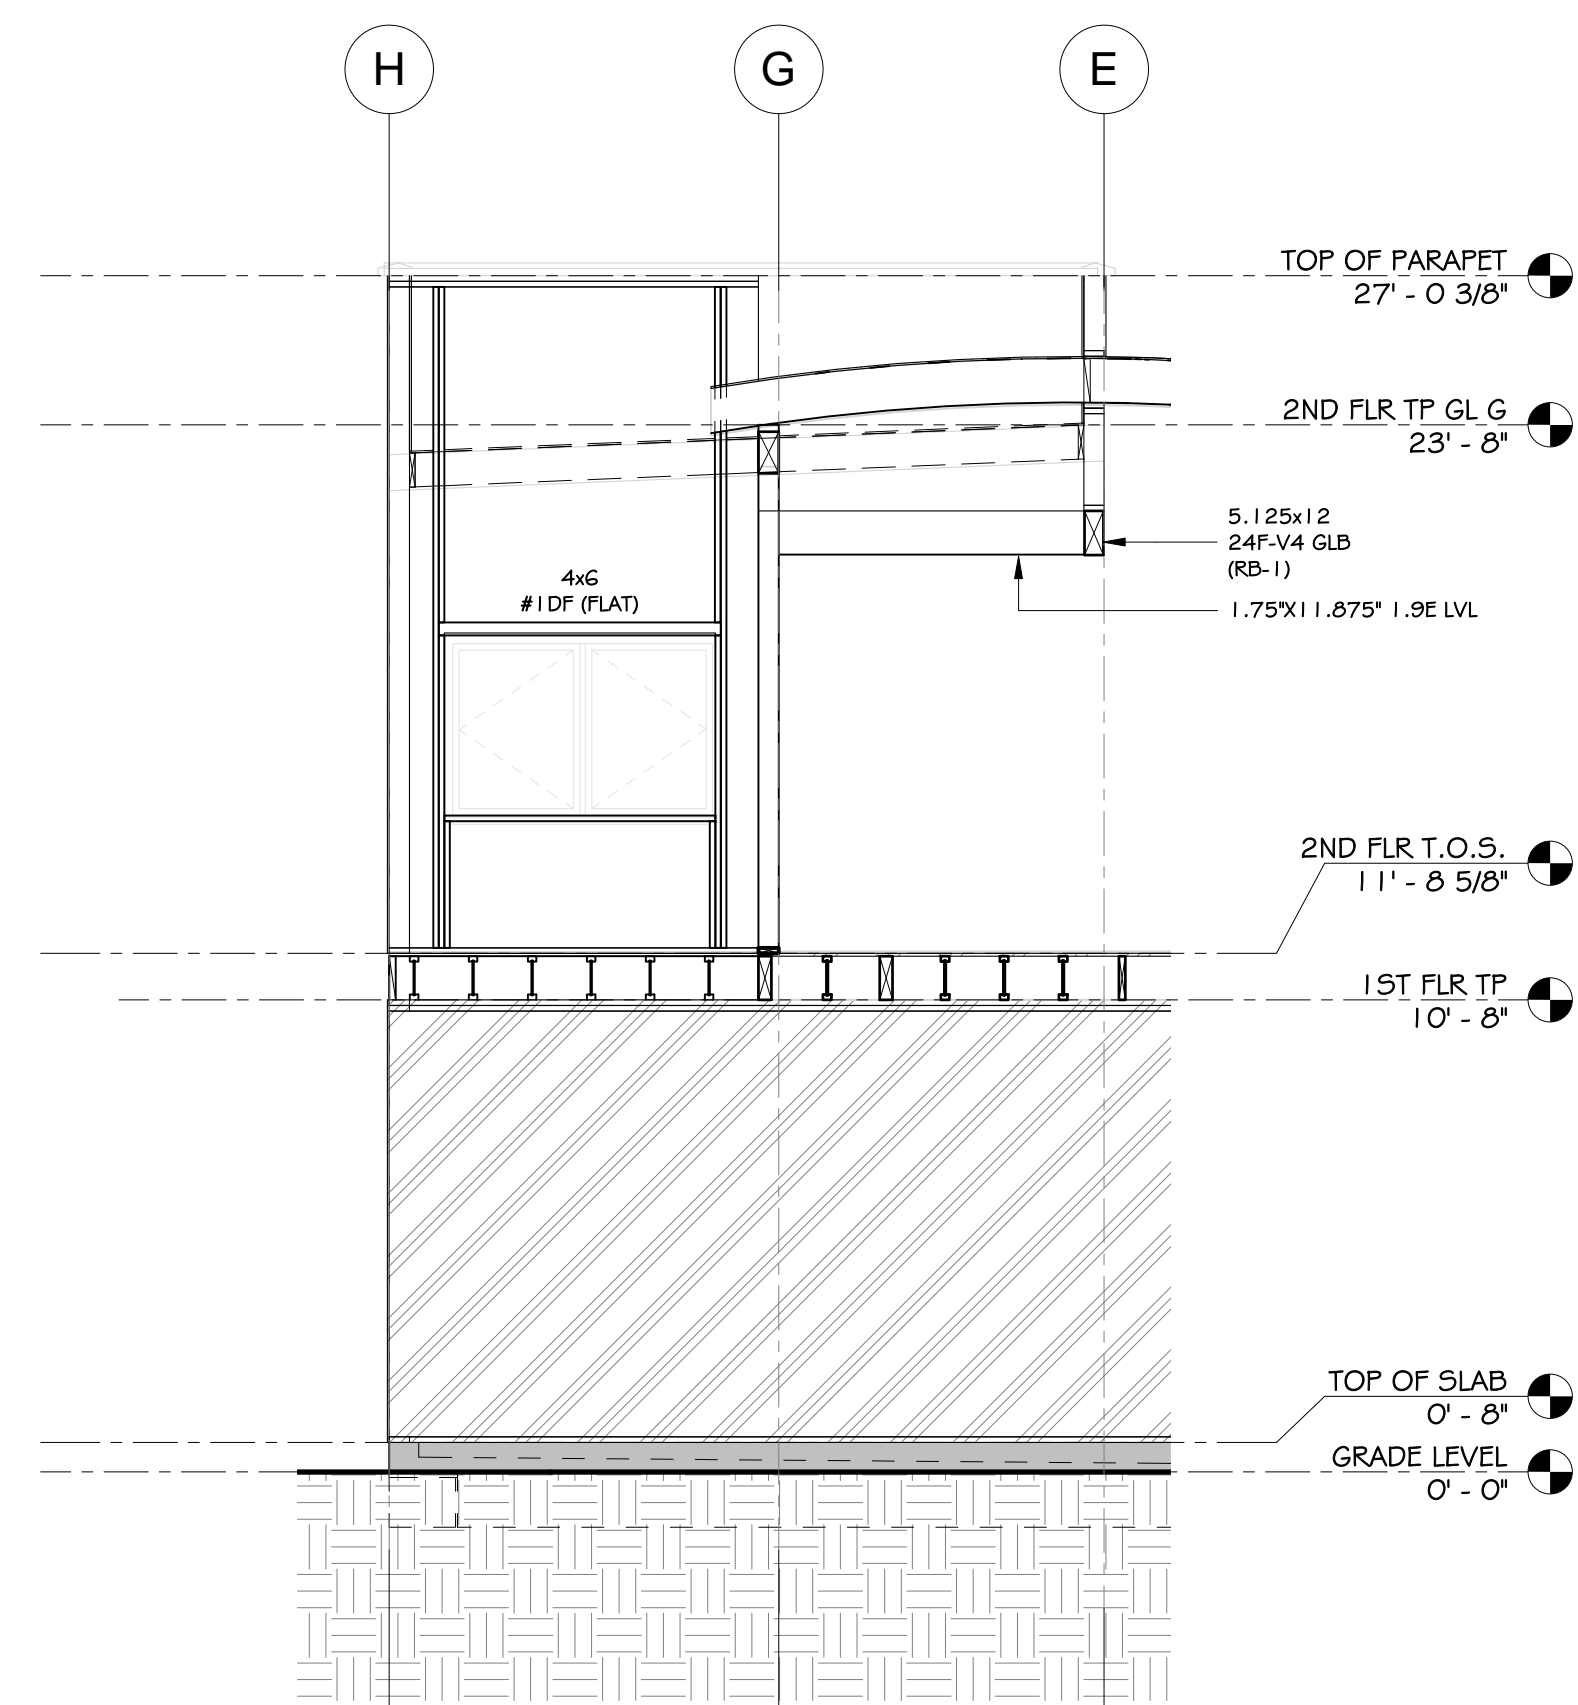

FRAMING ELEVATION GL 0.2

SCALE: 1/4" = 1'-0"


4

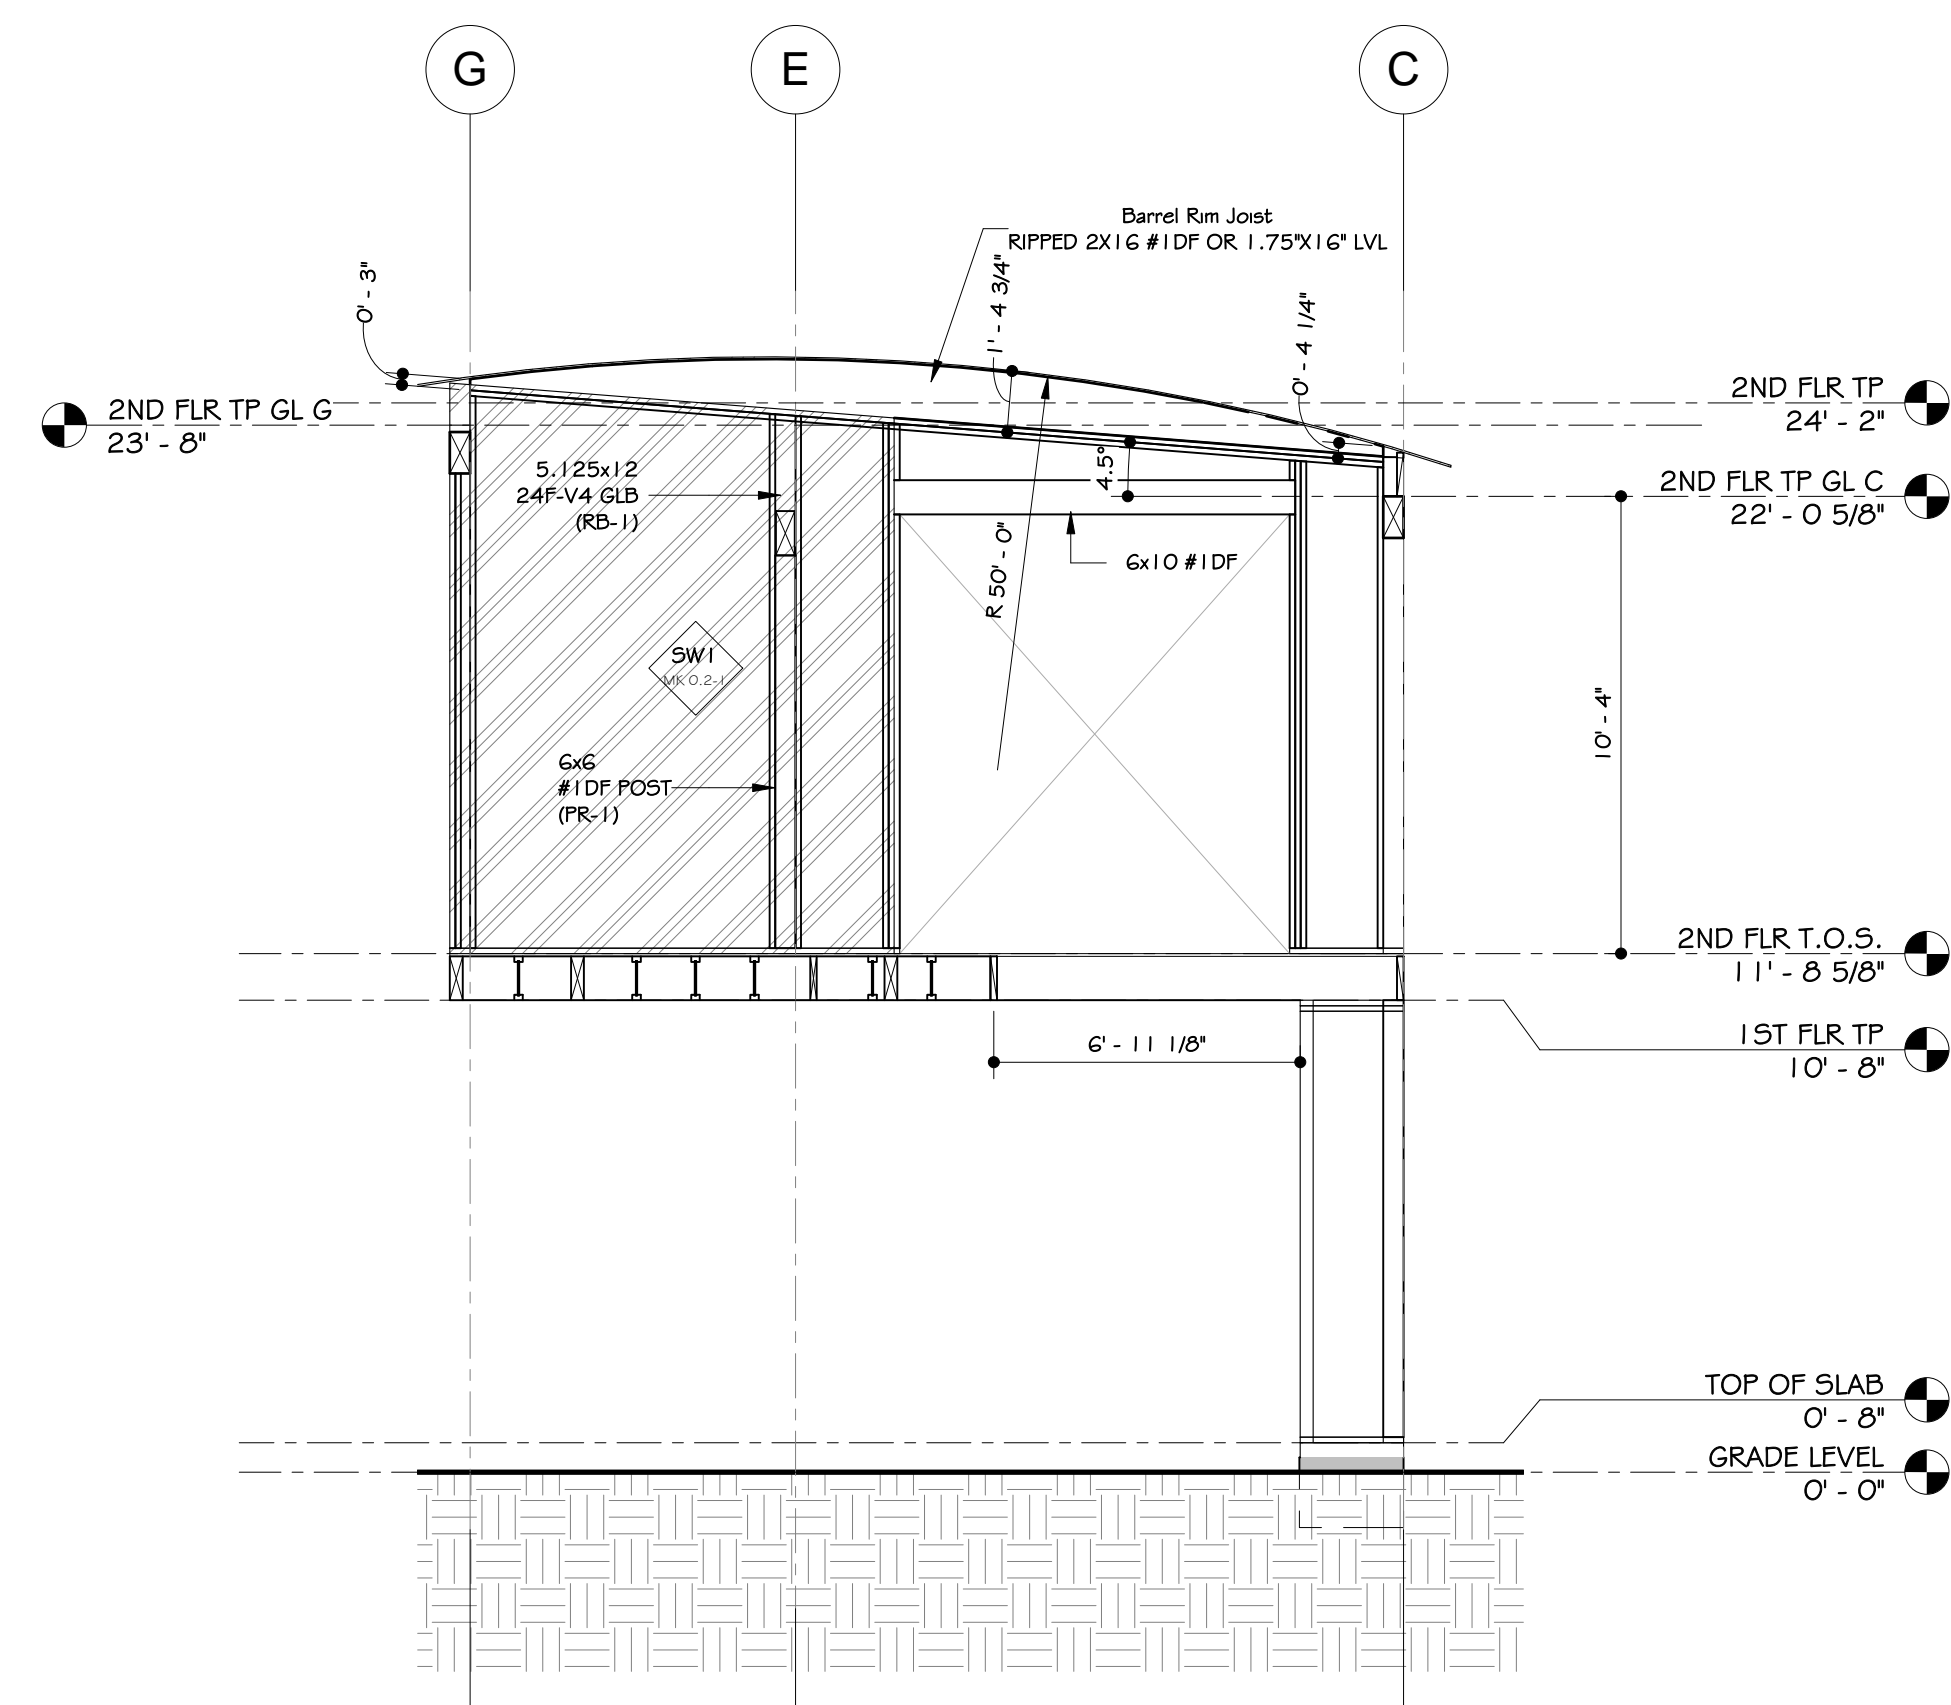

FRAMING ELEVATION GL 0

SCALE: 1/4" = 1'-0"

3

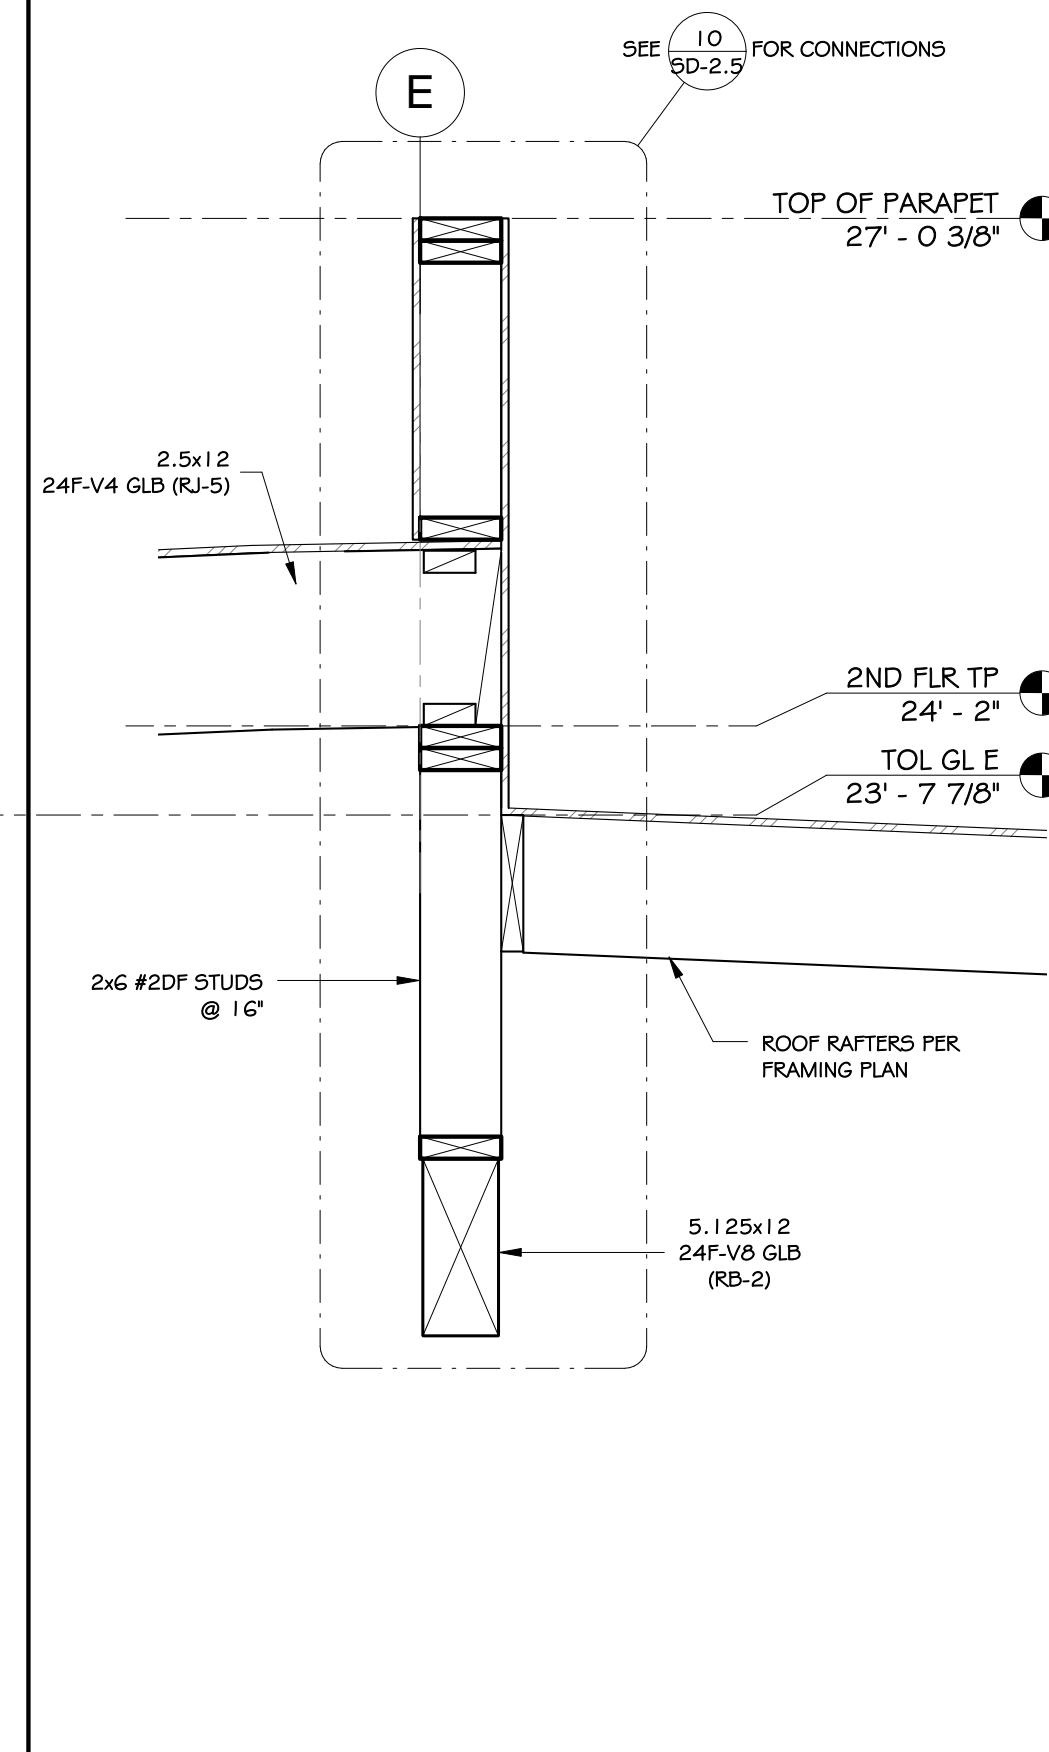


ROOF FRAMING DETAIL AT GL E

SCALE: 1" = 1'-0"

2

Pearcy Live/Work Facility
 4068 10th St.
 Riverside, CA

REVISION SCHEDULE		
NO.	DESC.	DATE
BD RESUBMITTAL		08/03/10

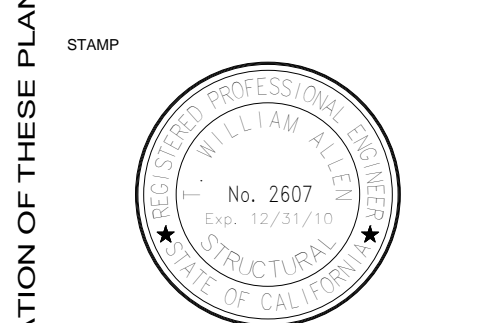

FRAMING ELEVATIONS and SECTIONS

DRAWN BY BA
 CHECKED BY TWA
 PROJECT # 20921
 Building Dept. Resubmittal

S-5.3

© 2009 ALLEN DESIGNS. THE USE AND PUBLICATION OF THESE PLANS AND DETAILS SHALL BE RESTRICTED TO THE ORIGINAL SITE FOR WHICH THEY WERE PREPARED. USE WITHOUT WRITTEN CONSENT OF ALLEN DESIGNS IS PROHIBITED.