


**FRAMING ELEVATION AT GL H**

SCALE: 1/4" = 1'-0"


1

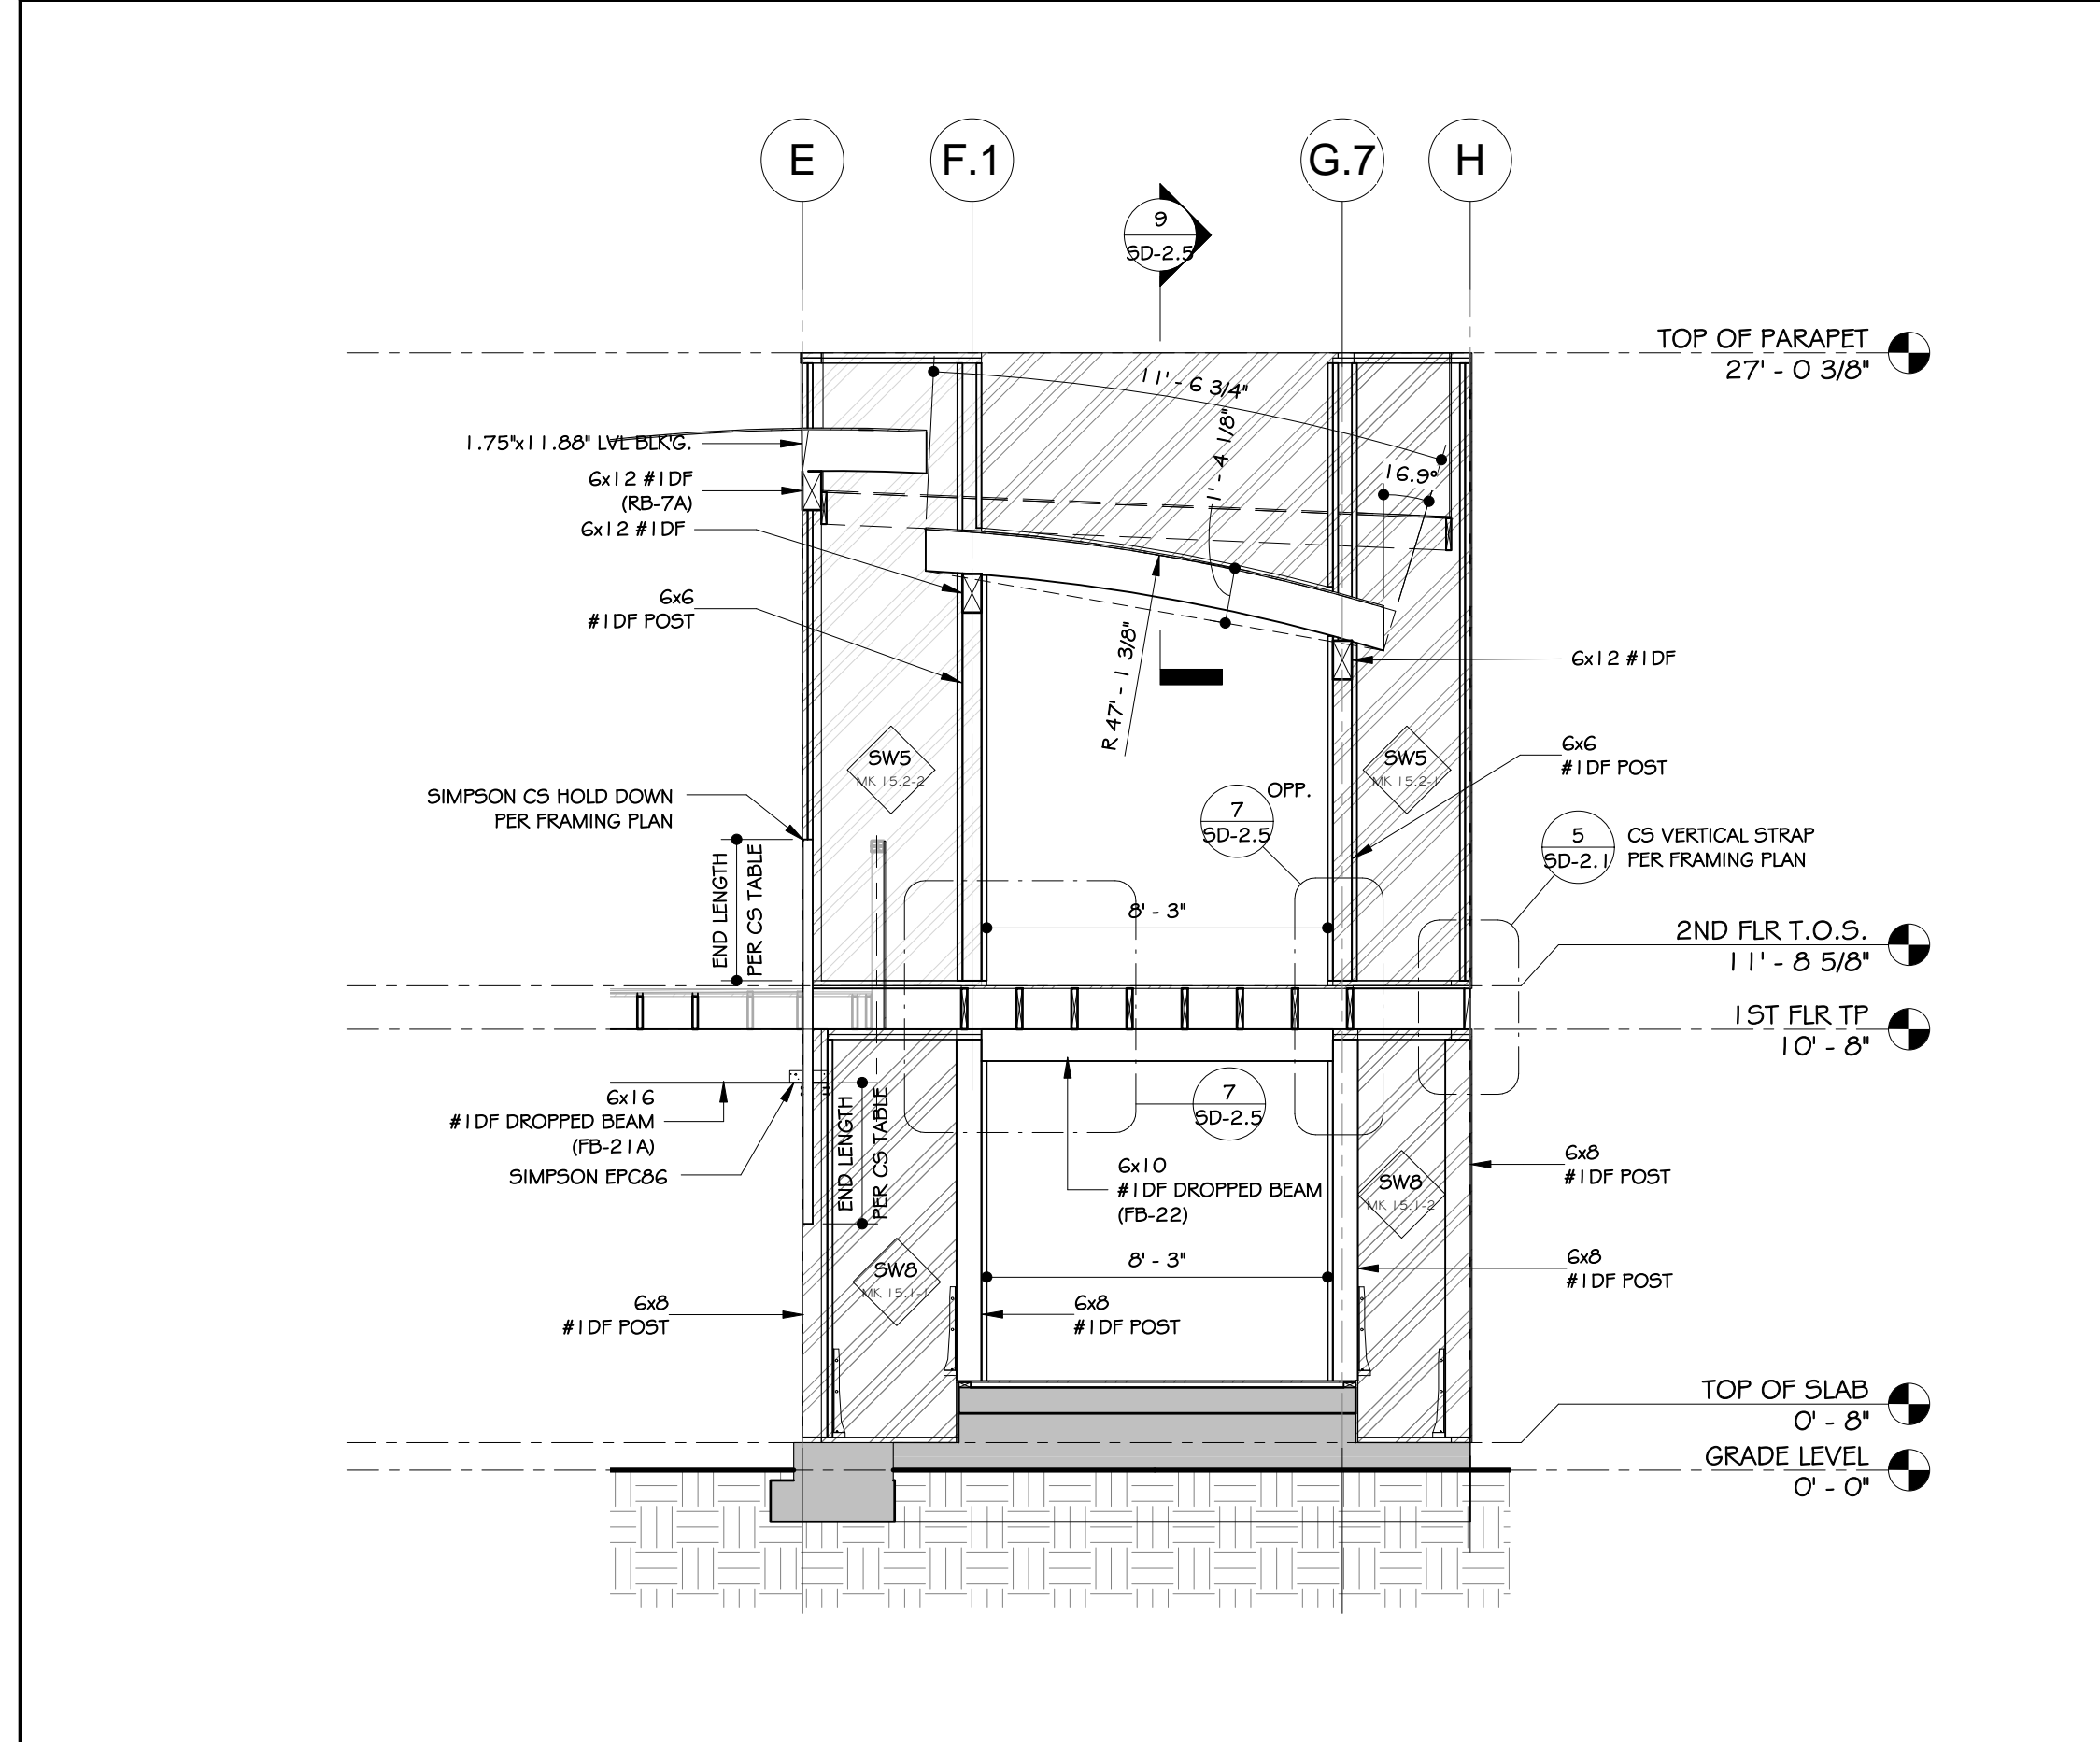

**FRAMING ELEVATION GL 15**

SCALE: 1/4" = 1'-0"


5

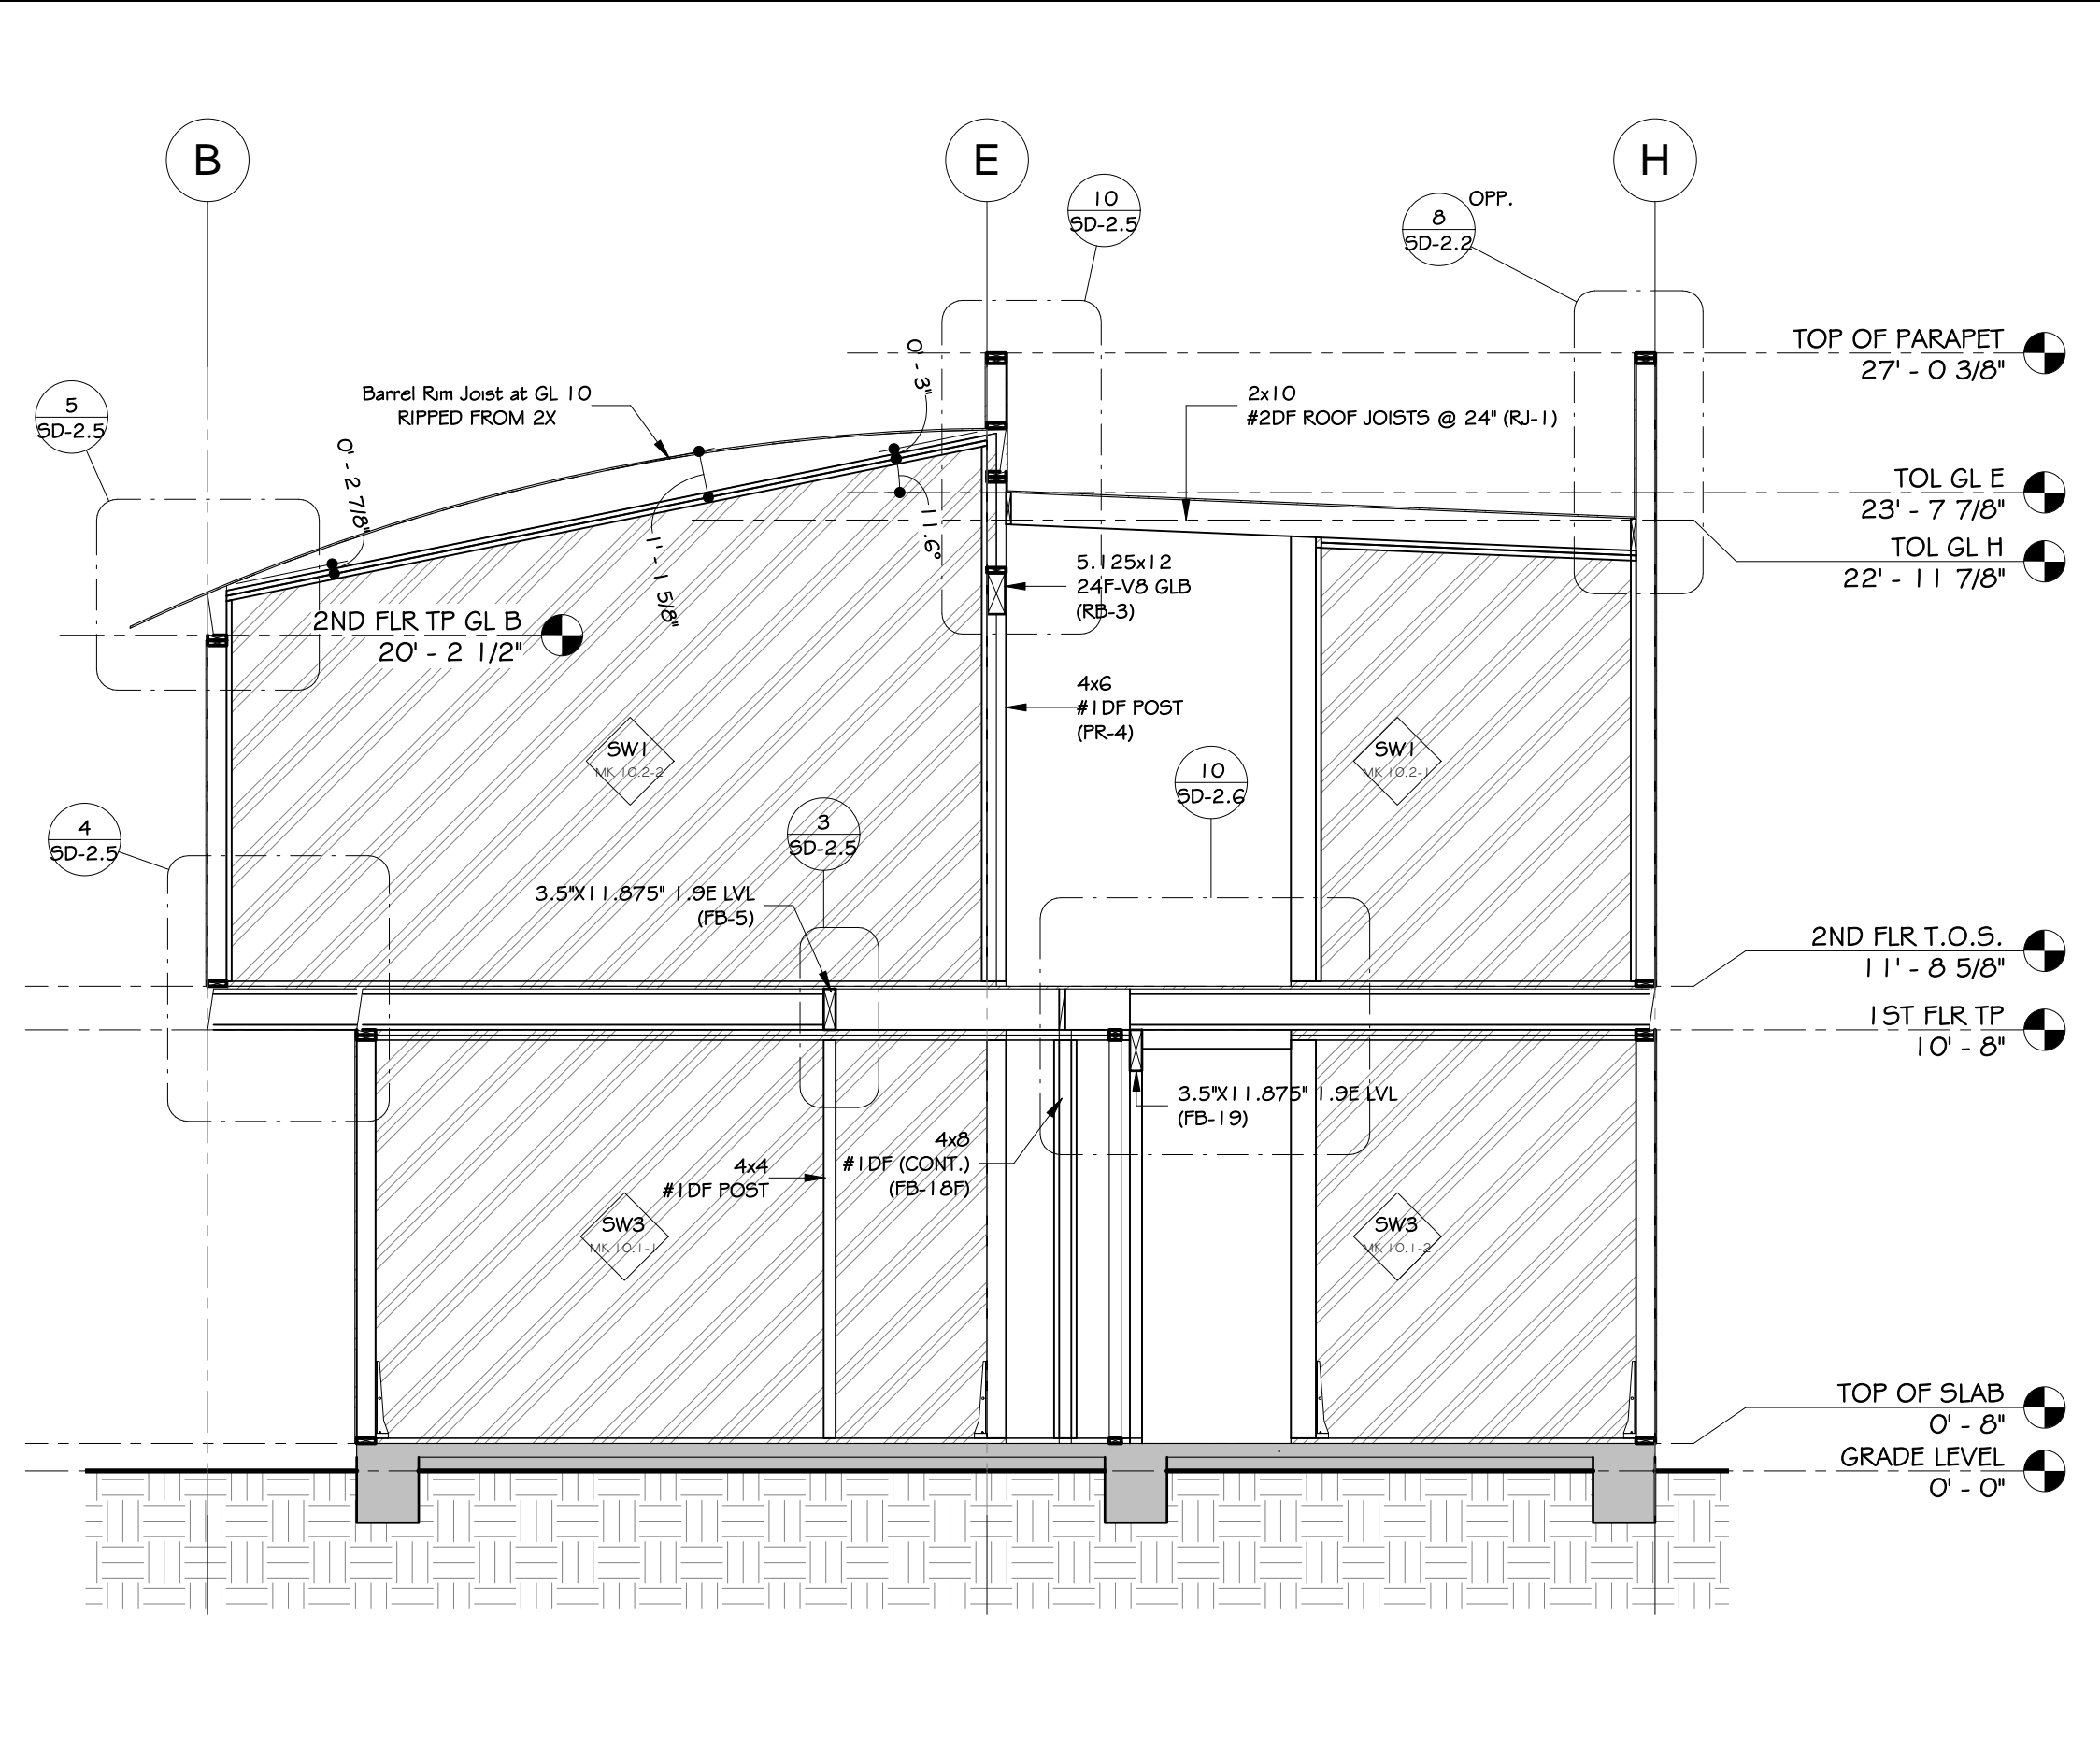

**TRANS. SECTION AT GL 10**

SCALE: 1/4" = 1'-0"

4

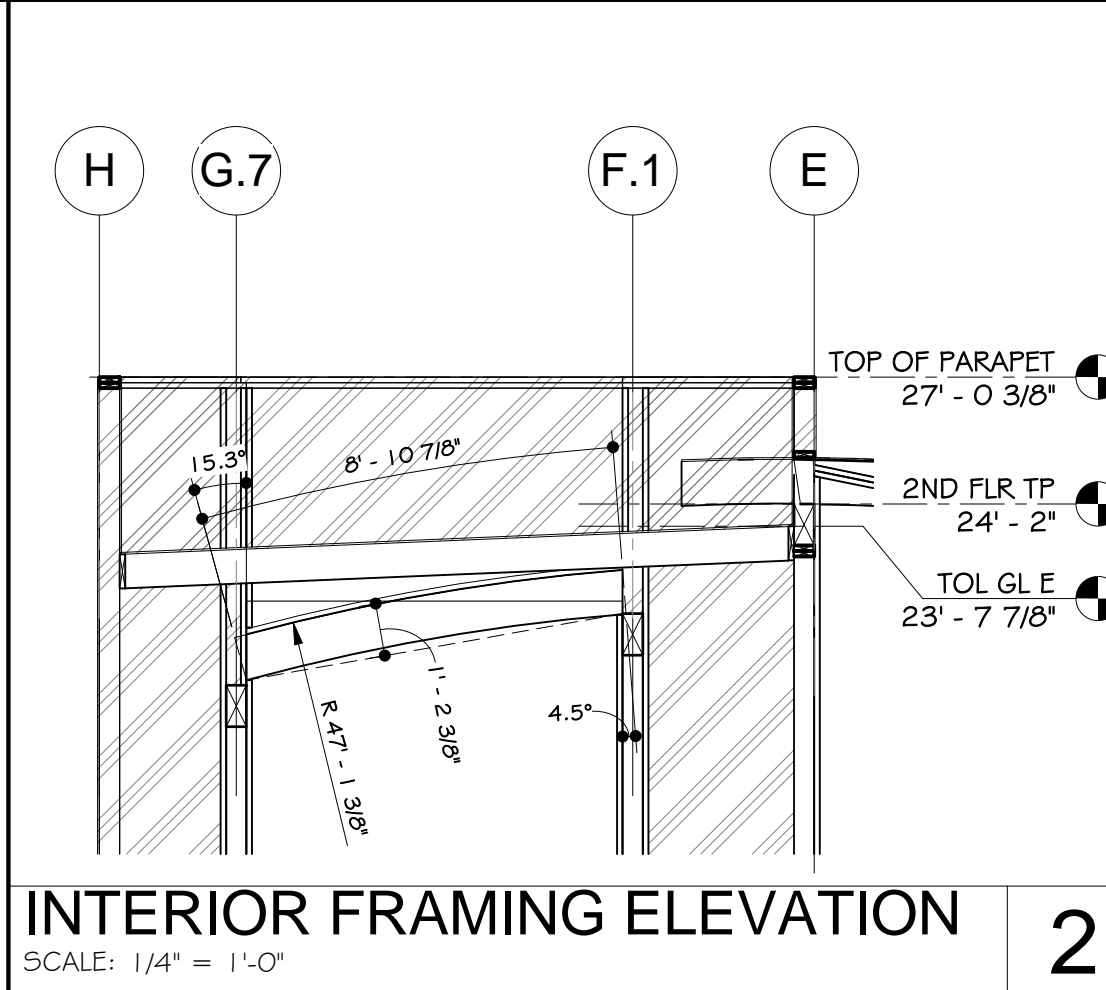


**INTERIOR FRAMING ELEVATION**

SCALE: 1/4" = 1'-0"

2

**Pearcy Live/Work Facility**  
 4068 10th St.  
 Riverside, CA

REVISION SCHEDULE		
NO.	DESC.	DATE
BD RESUBMITTAL		08/03/10

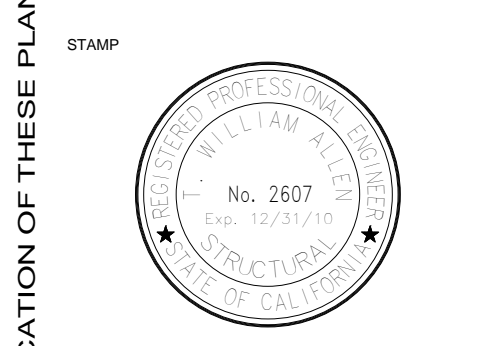

**FRAMING ELEVATIONS and SECTIONS**

DRAWN BY BA  
 CHECKED BY TWA  
 PROJECT # 20921  
 Building Dept. Resubmittal

**S-5.4**

© 2009, ALLEN DESIGNS. THE USE AND PUBLICATION OF THESE PLANS AND DETAILS SHALL BE RESTRICTED TO THE ORIGINAL SITE FOR WHICH THEY WERE PREPARED. USE WITHOUT WRITTEN CONSENT OF ALLEN DESIGNS IS PROHIBITED.