

REMODEL TO (E) SINGLE FAMILY RES.
33 TERRAZA DEL MAR
DANA POINT, CA


REVISION		
NO.	DESCRIPTION	DATE
BD RESUB.		06/17/11




FRAMING ELEVATIONS
 DRAWN BY BA
 CHECKED BY TWA
 PROJECT # 21016

S 4.1


© 2009, ALLEN DESIGNS. THE USE AND PUBLICATION OF THESE PLANS AND DETAILS SHALL BE RESTRICTED TO THE ORIGINAL SITE FOR WHICH THEY WERE PREPARED. USE WITHOUT WRITTEN CONSENT OF ALLEN DESIGNS IS PROHIBITED.

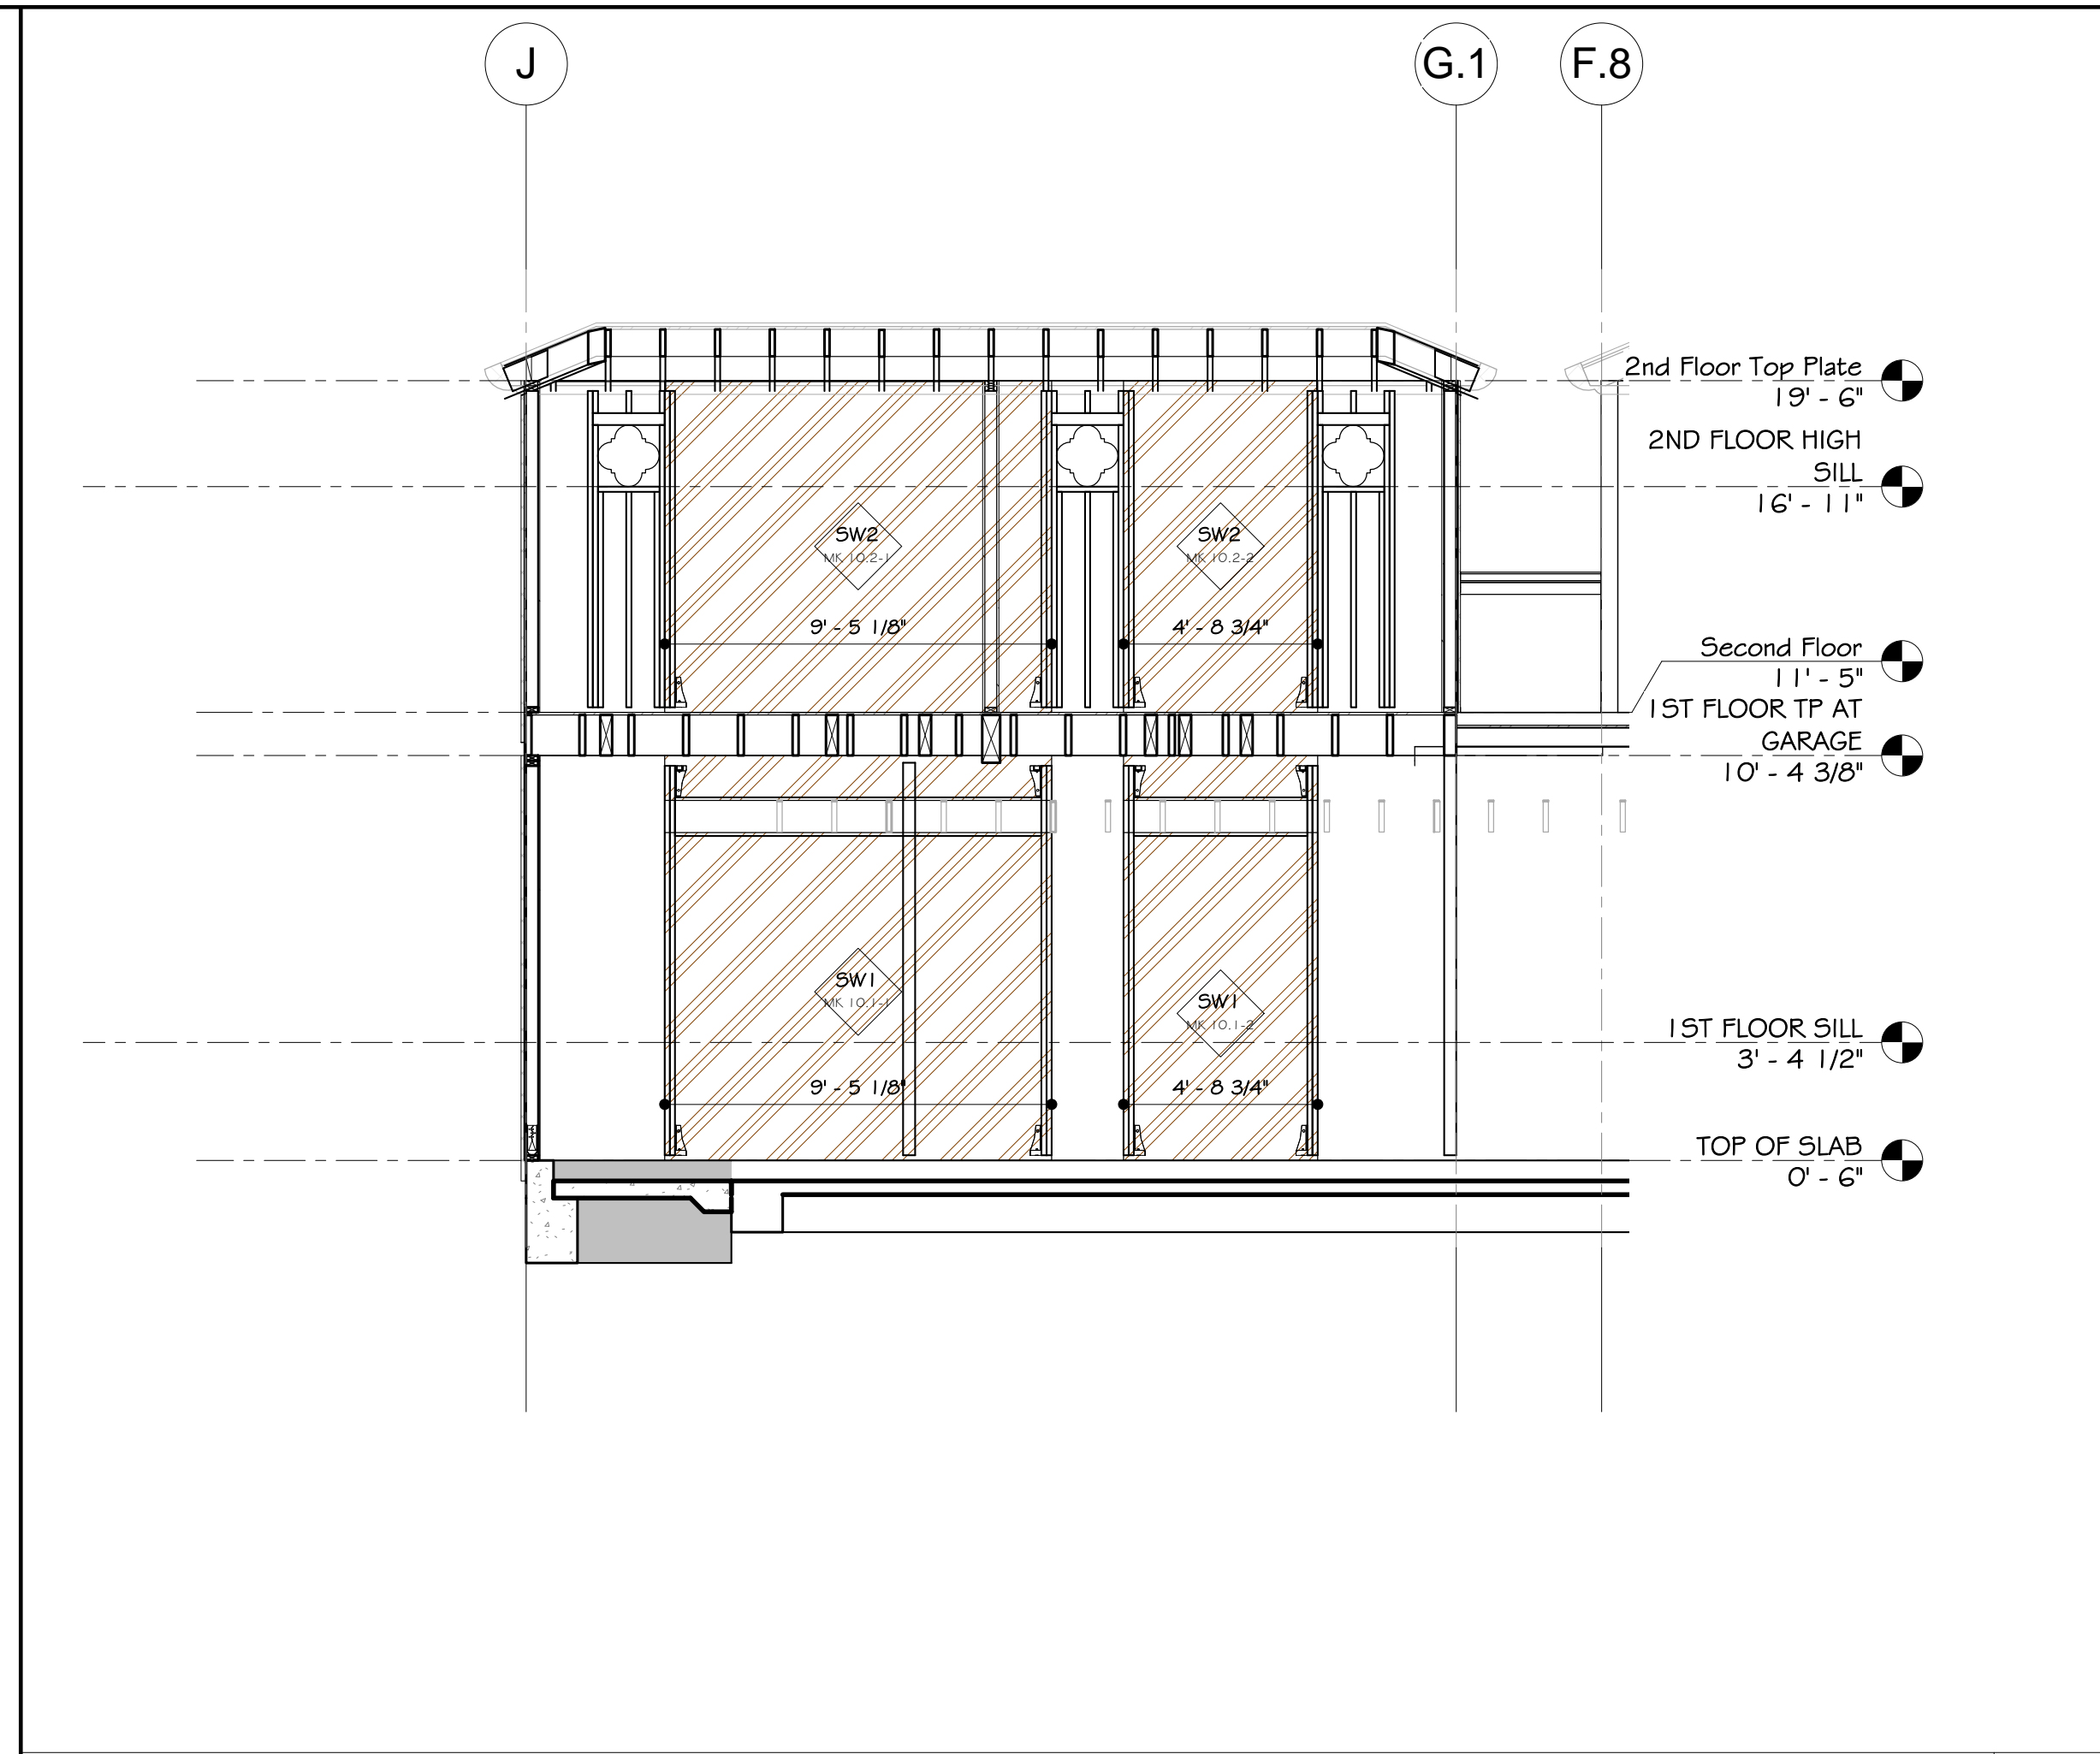


FRAMING ELEVATION GL 1
 SCALE: 1/4" = 1'-0"

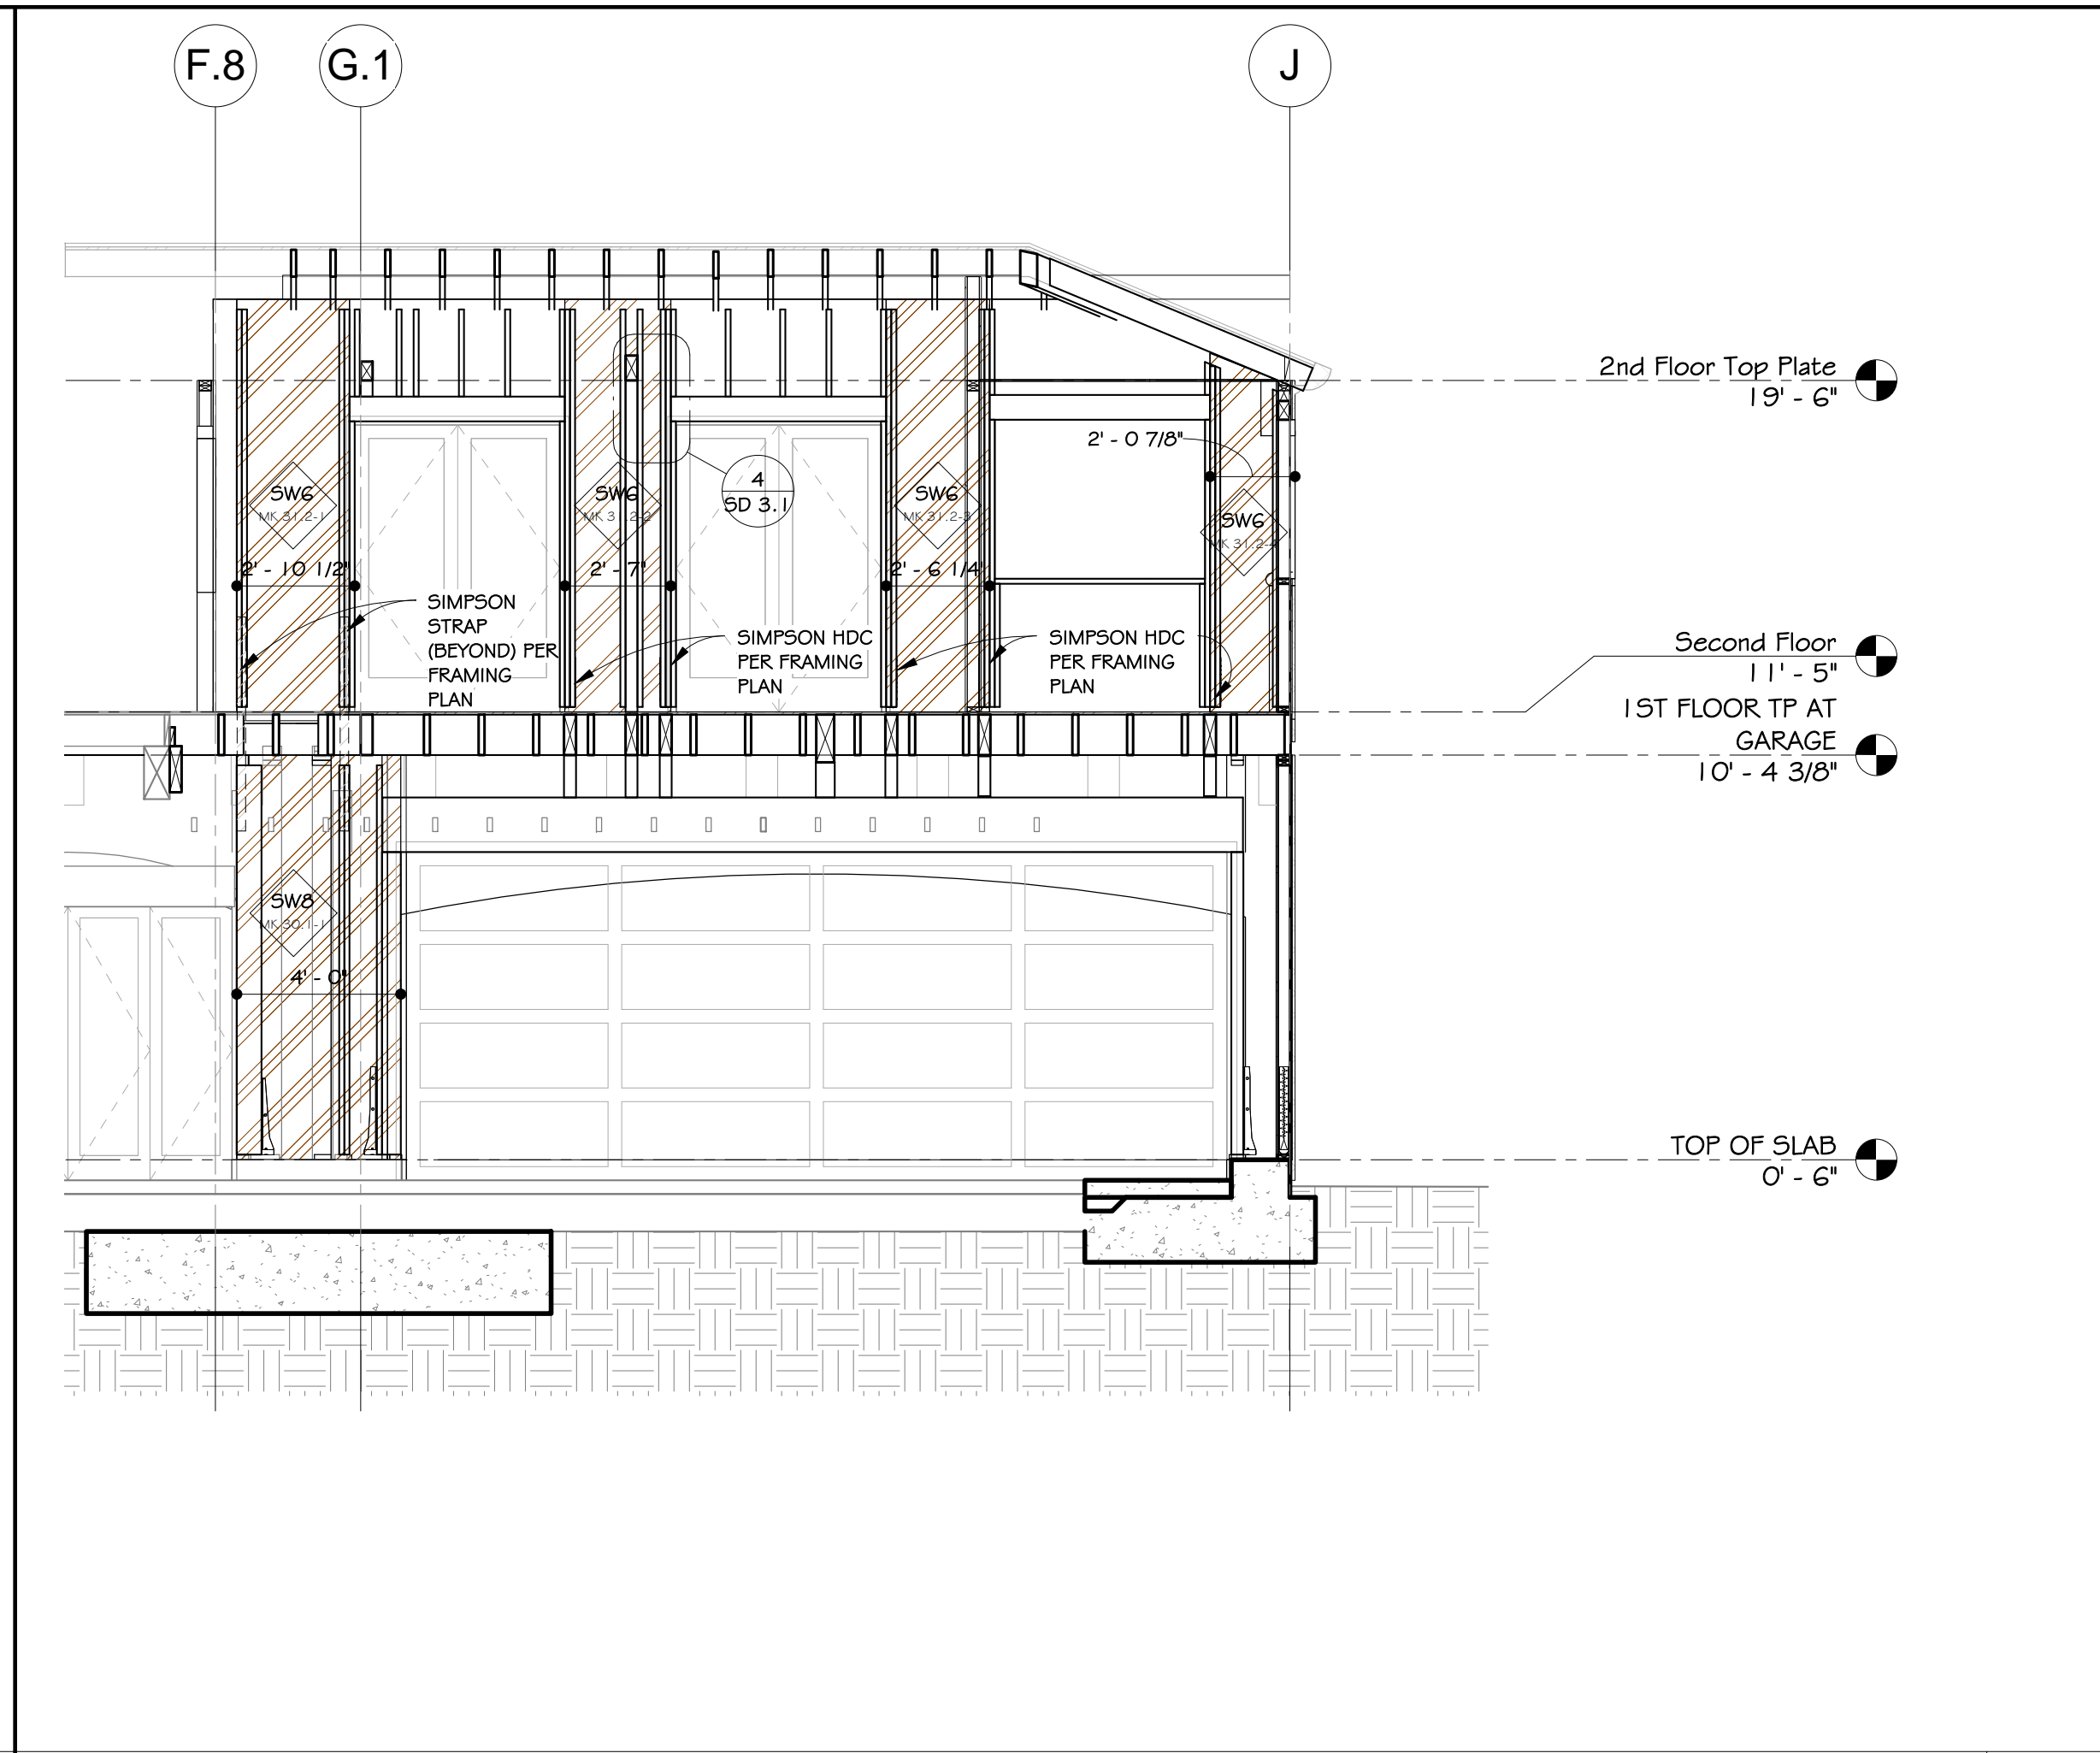


FRAMING ELEVATION GL 3.0
 SCALE: 1/4" = 1'-0"

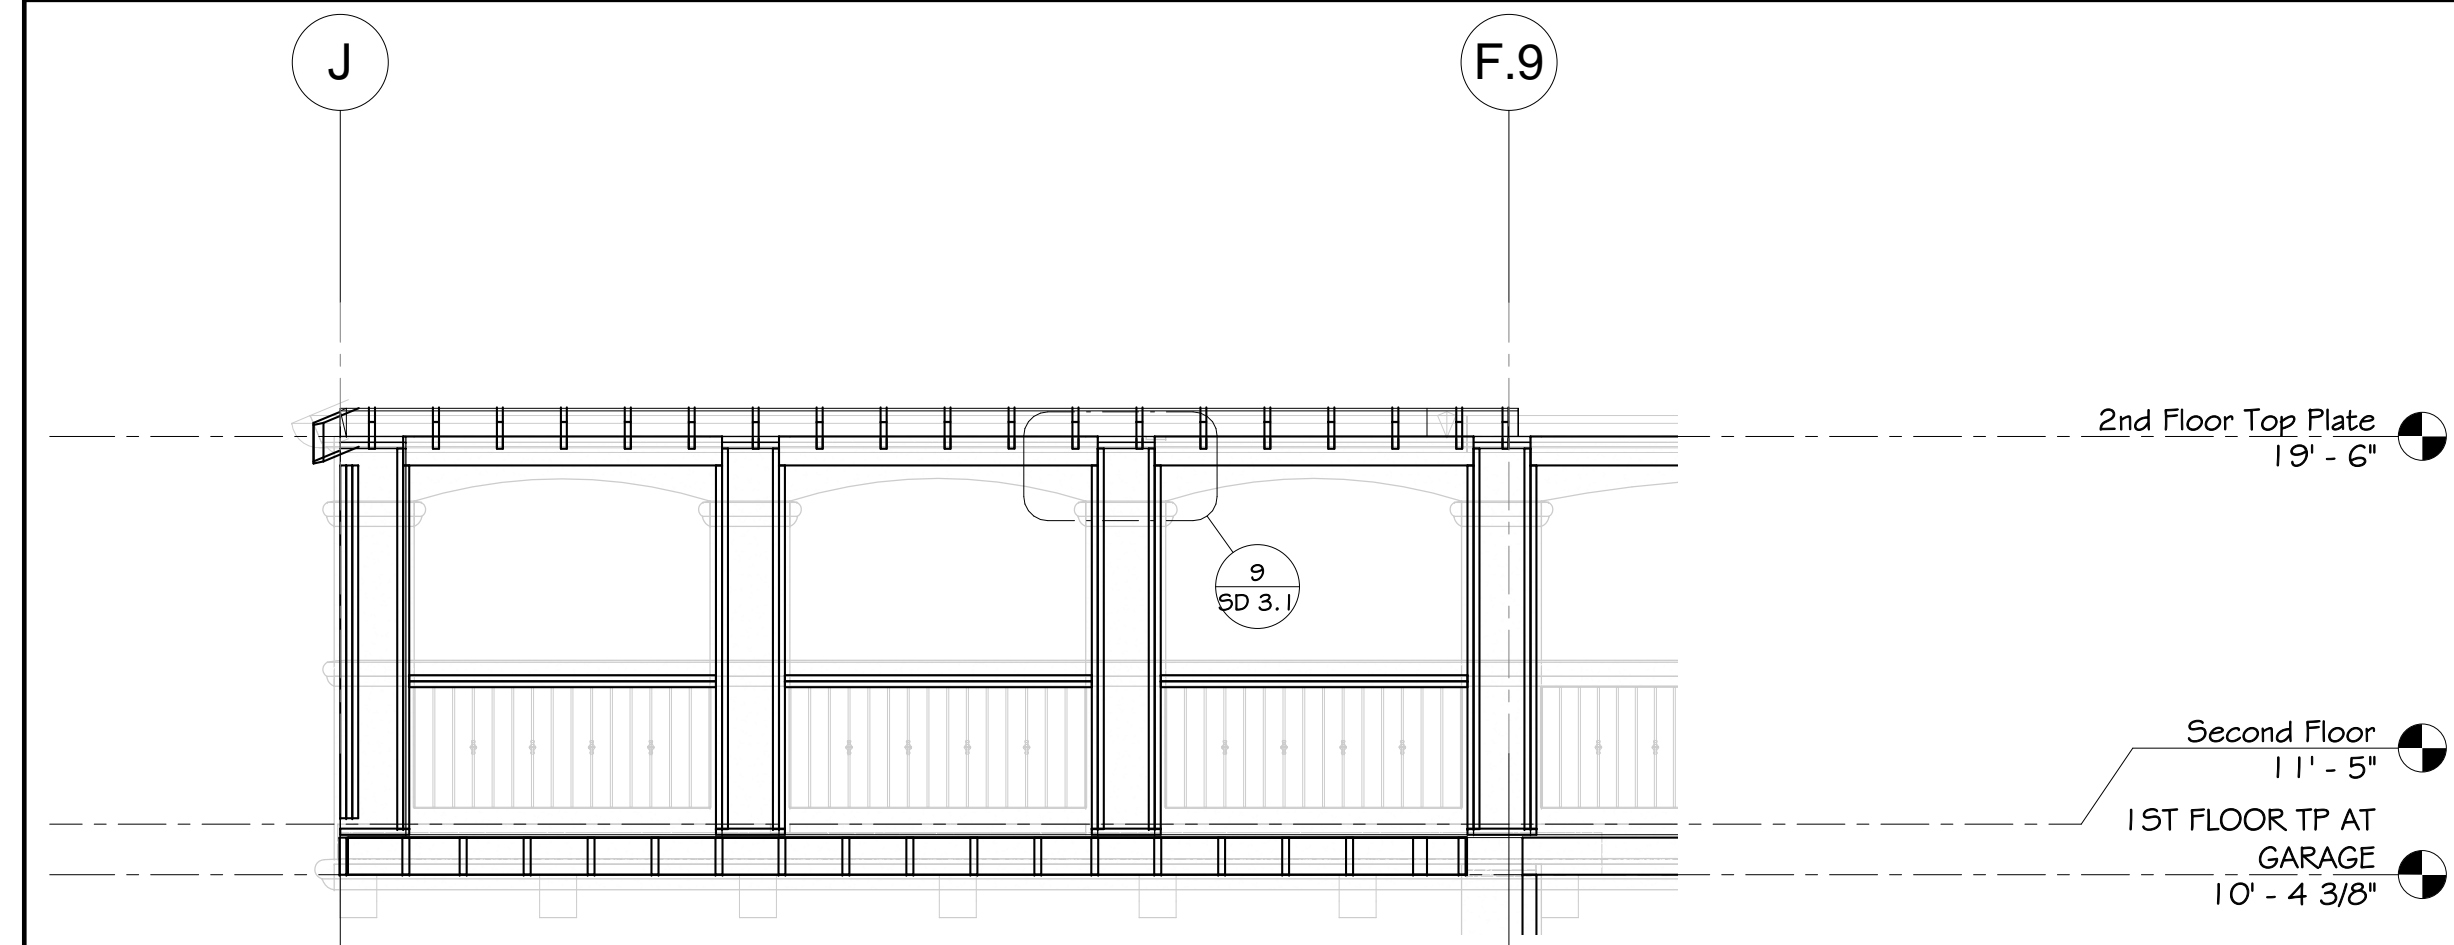


FRAMING ELEVATION GL 3.4
 SCALE: 1/4" = 1'-0"

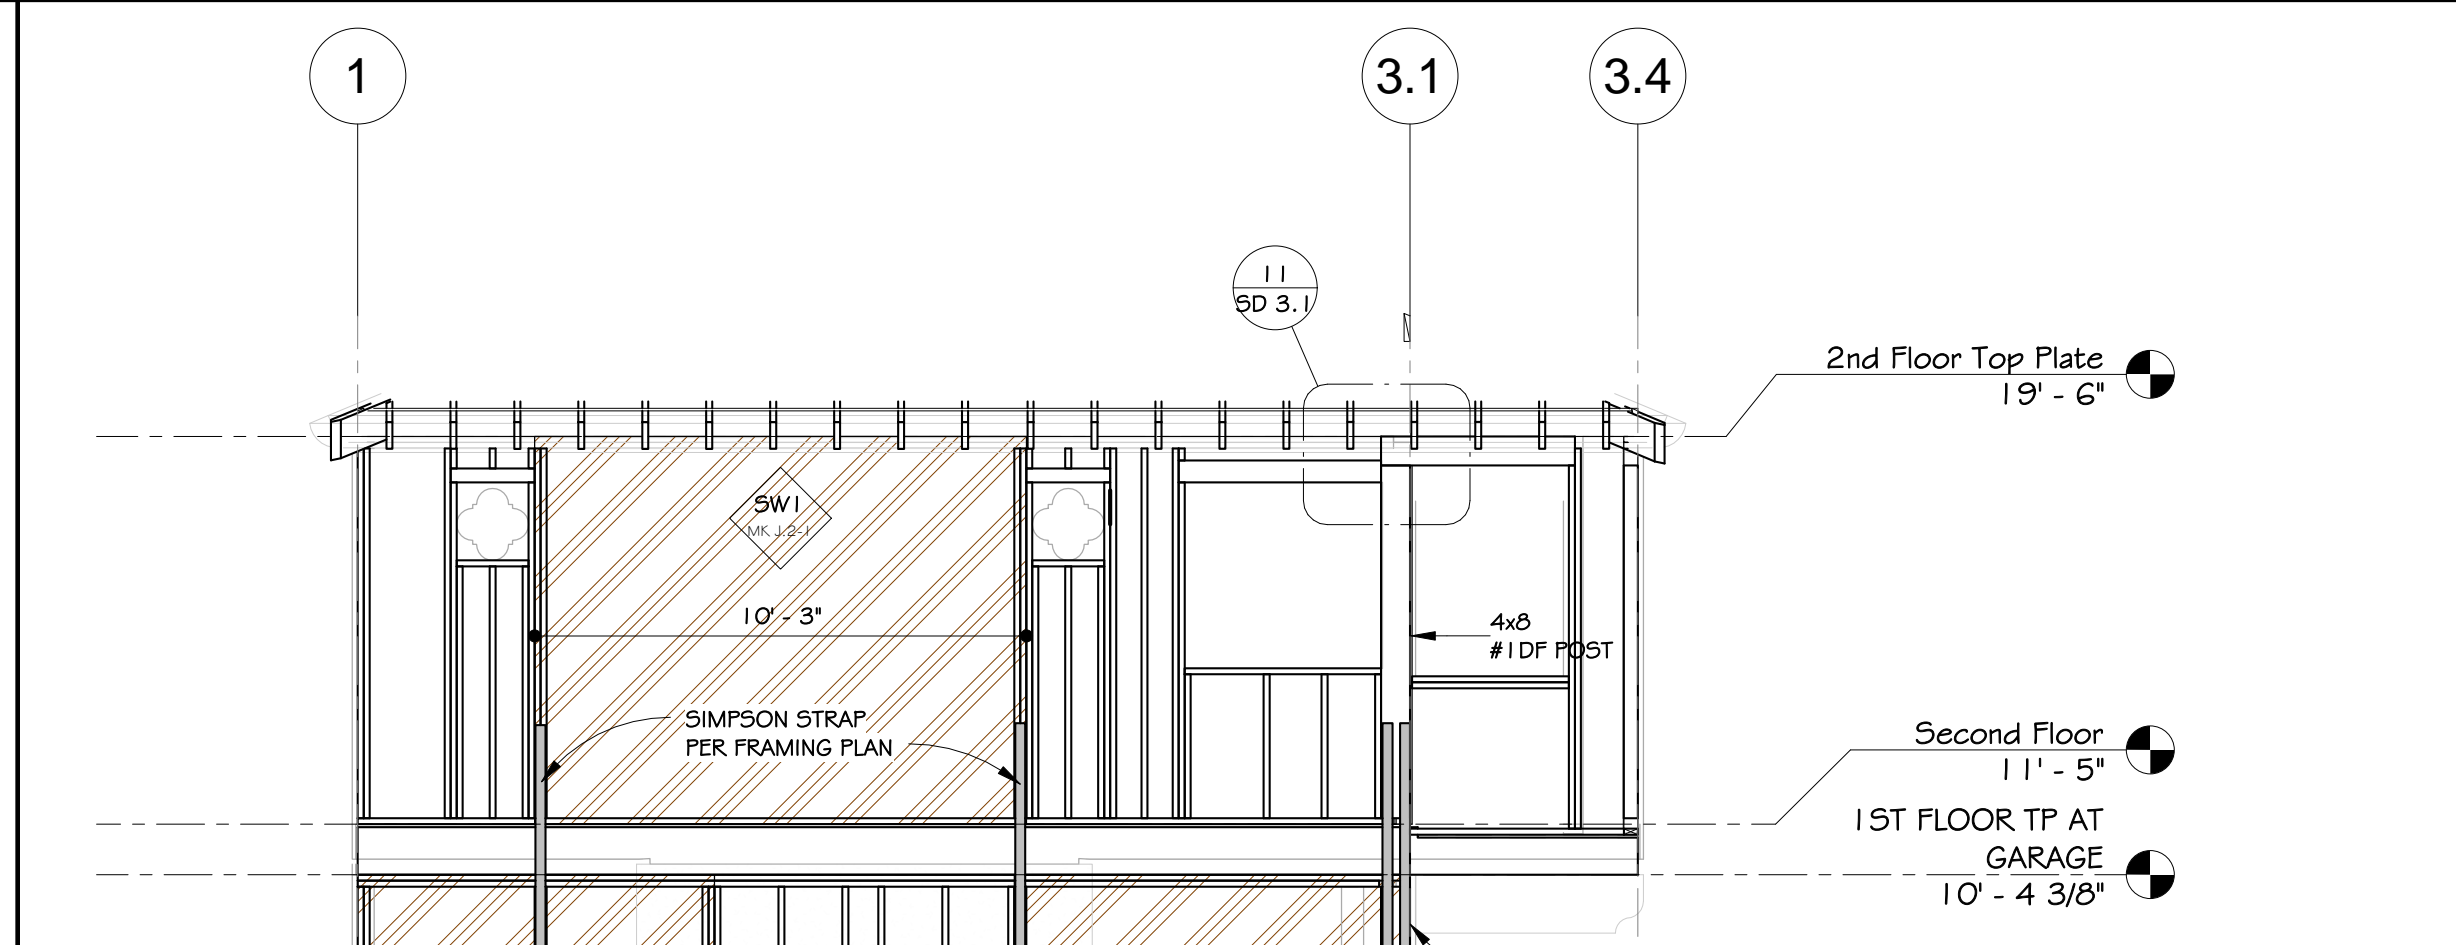

FRAMING ELEVATION GL 3.1
 SCALE: 1/4" = 1'-0"

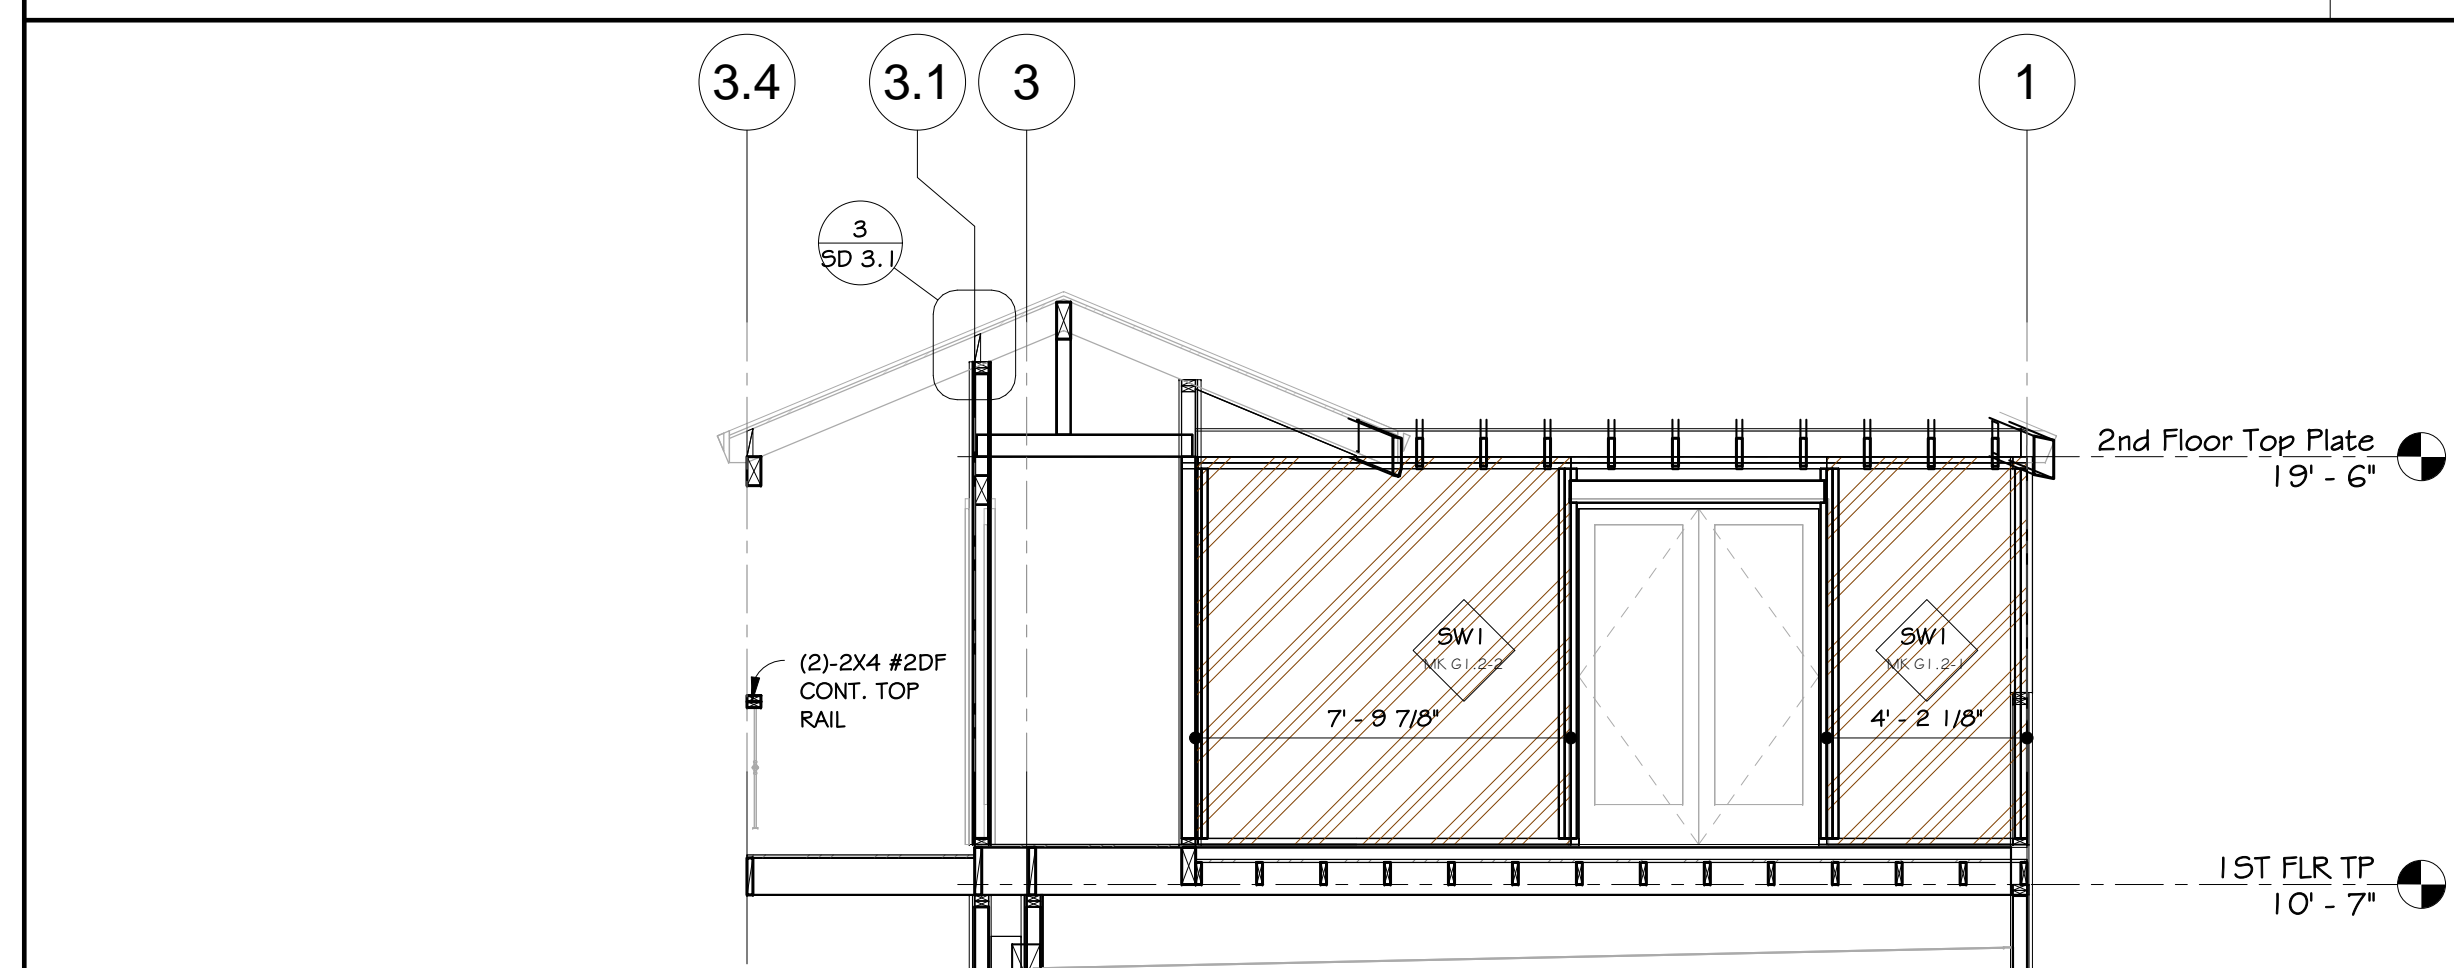

FRAMING ELEVATION GL G.1
 SCALE: 1/4" = 1'-0"

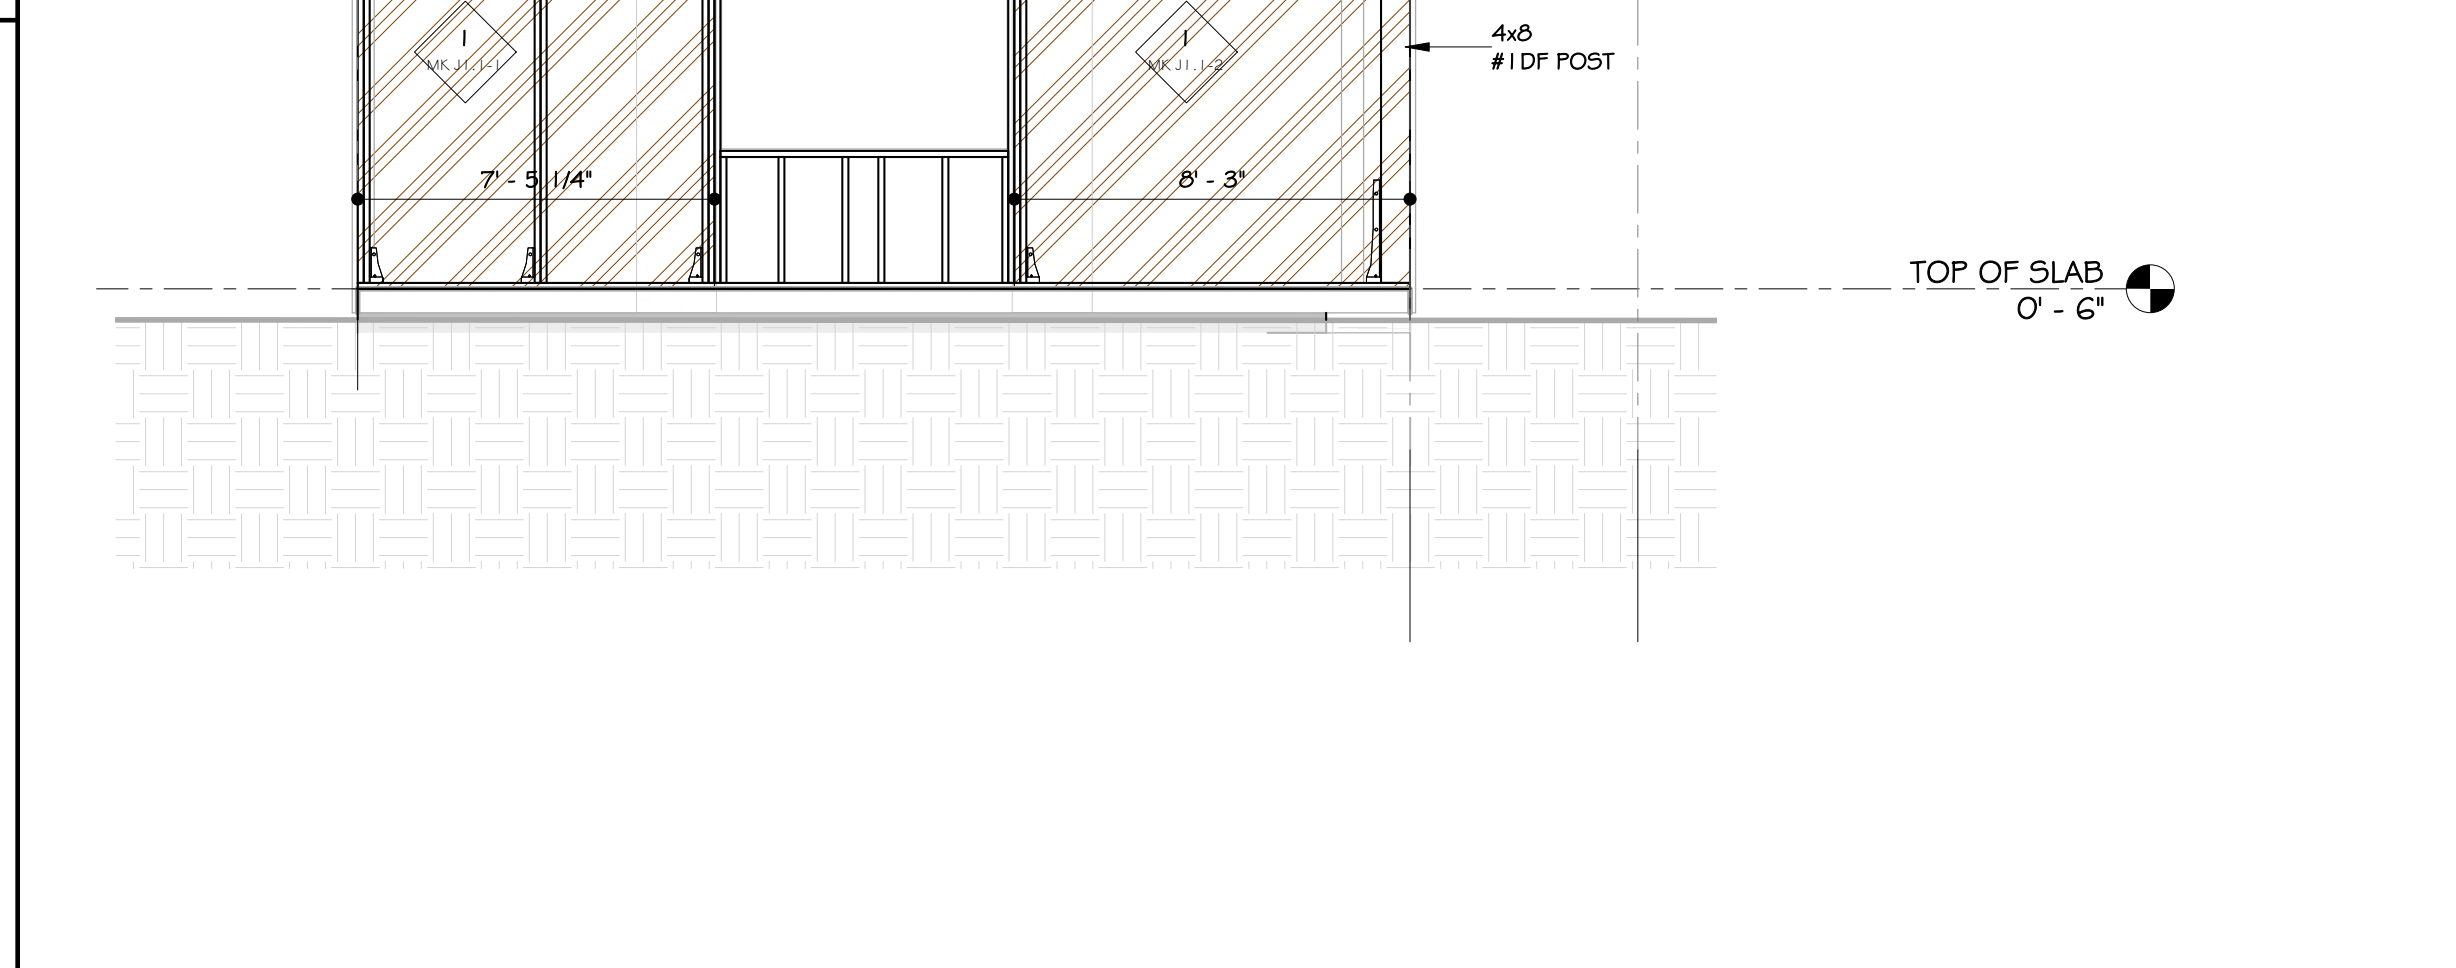

FRAMING ELEVATION GL J
 SCALE: 1/4" = 1'-0"