




SECTION 8
 SCALE: 1/4" = 1'-0"

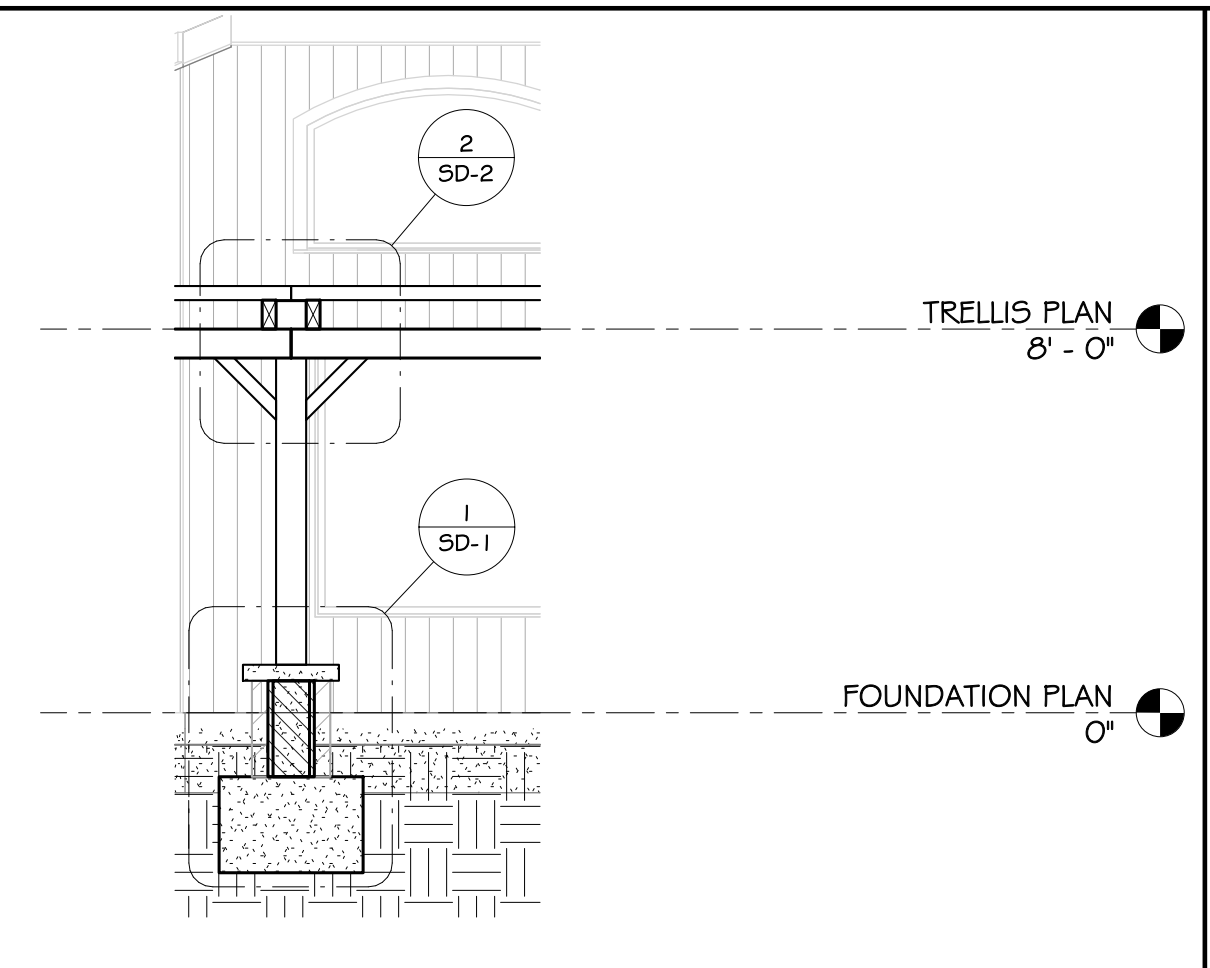


SECTION 5
 SCALE: 1/4" = 1'-0"

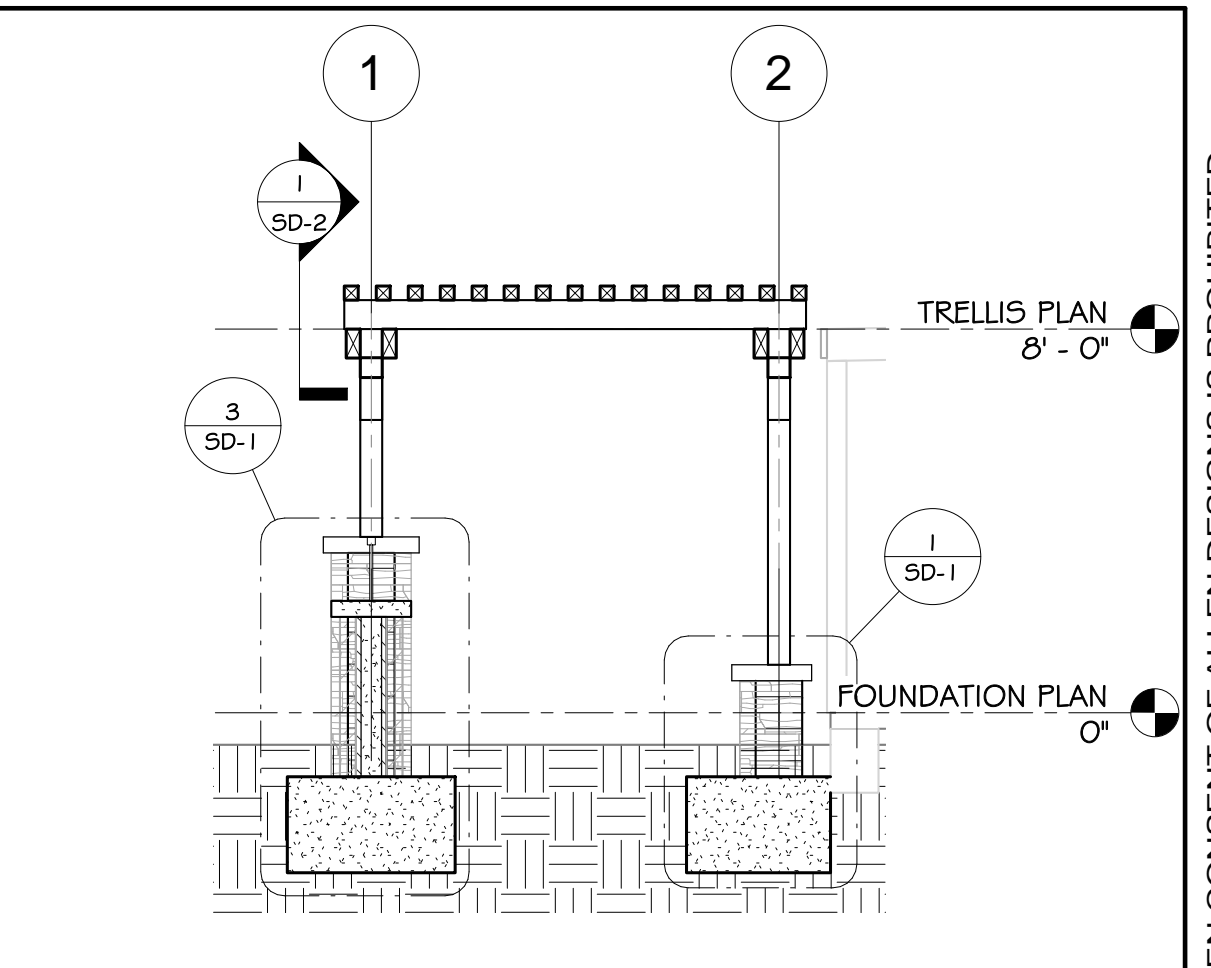


SECTION 1
 SCALE: 1/4" = 1'-0"

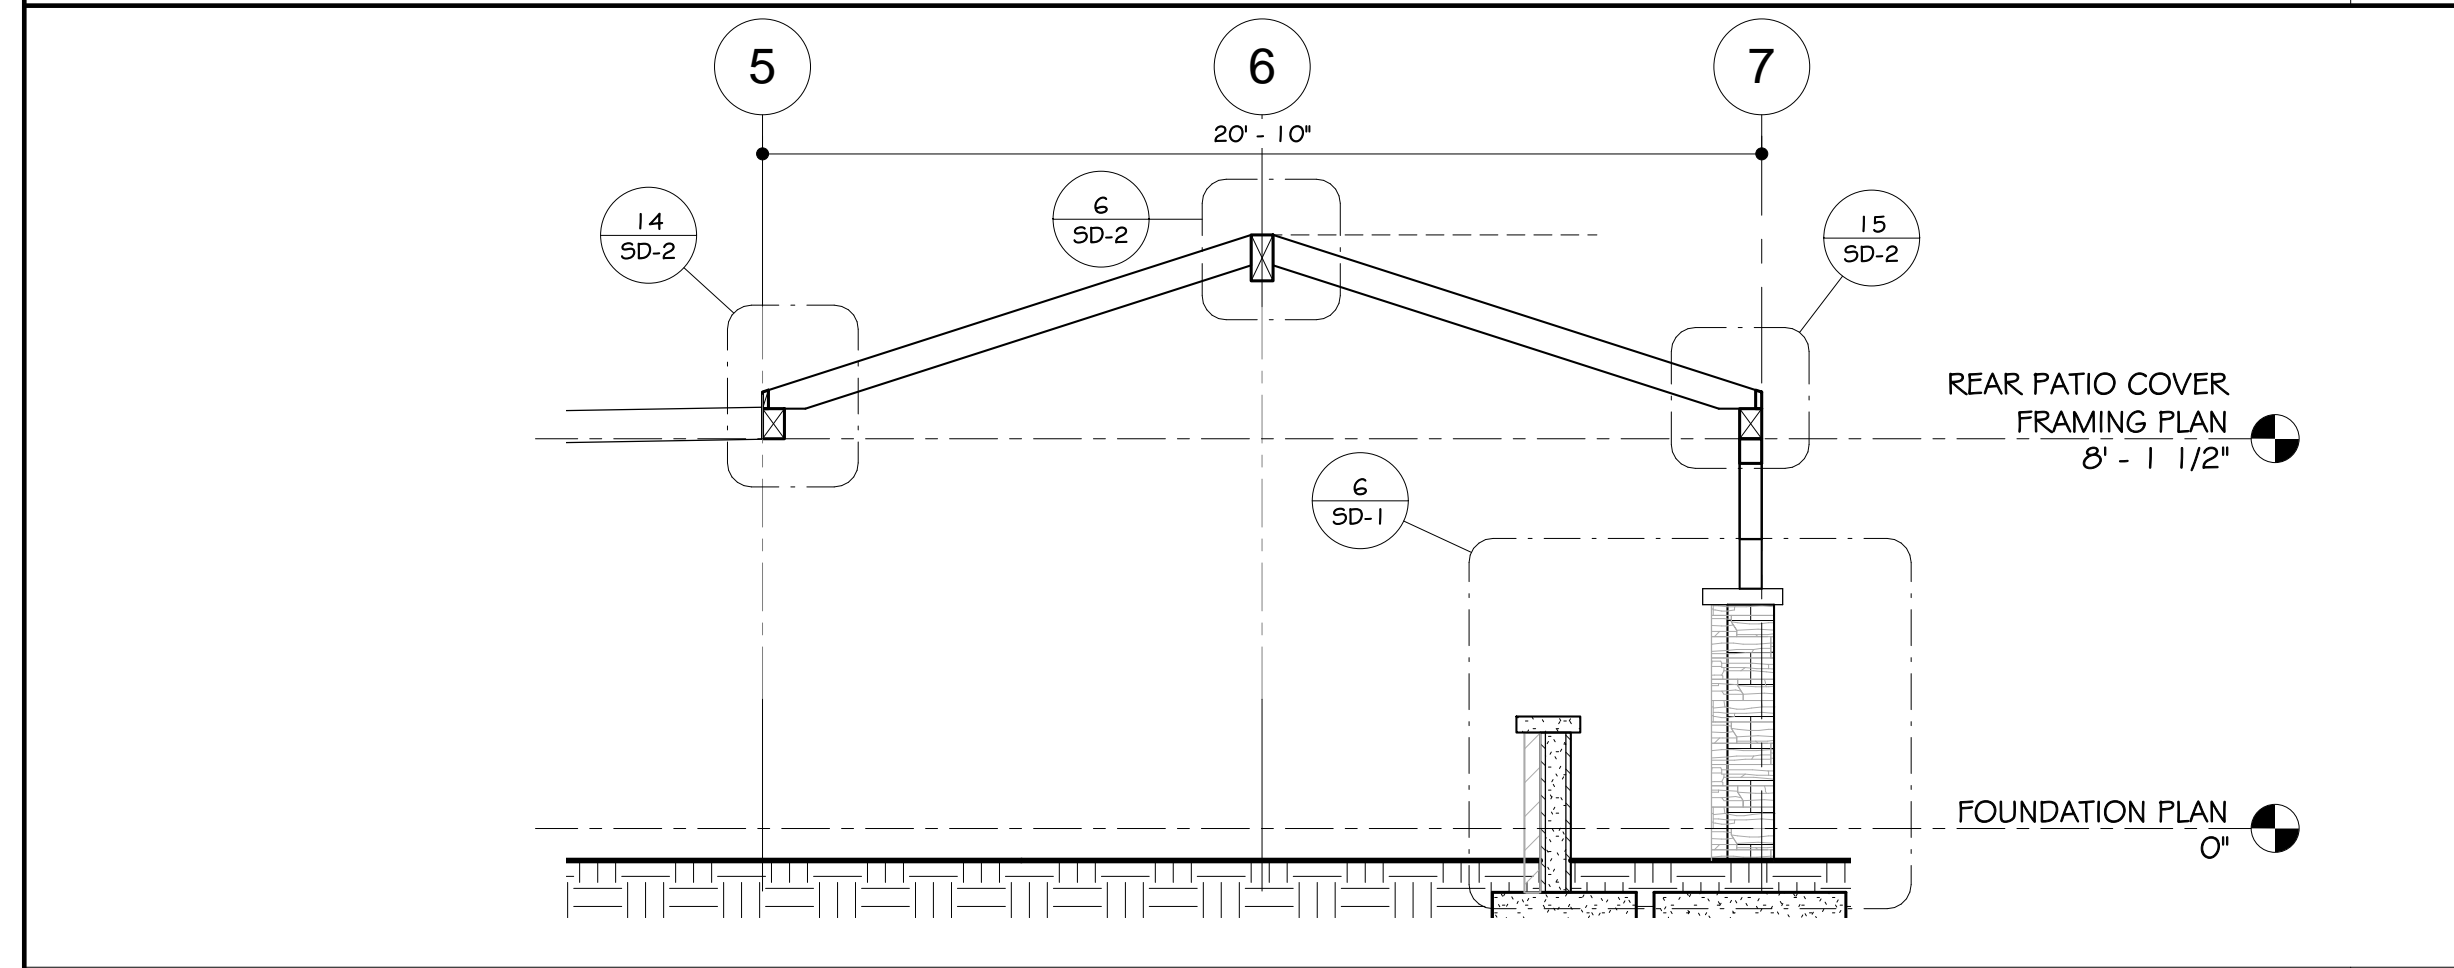


SECTION 9
 SCALE: 1/4" = 1'-0"

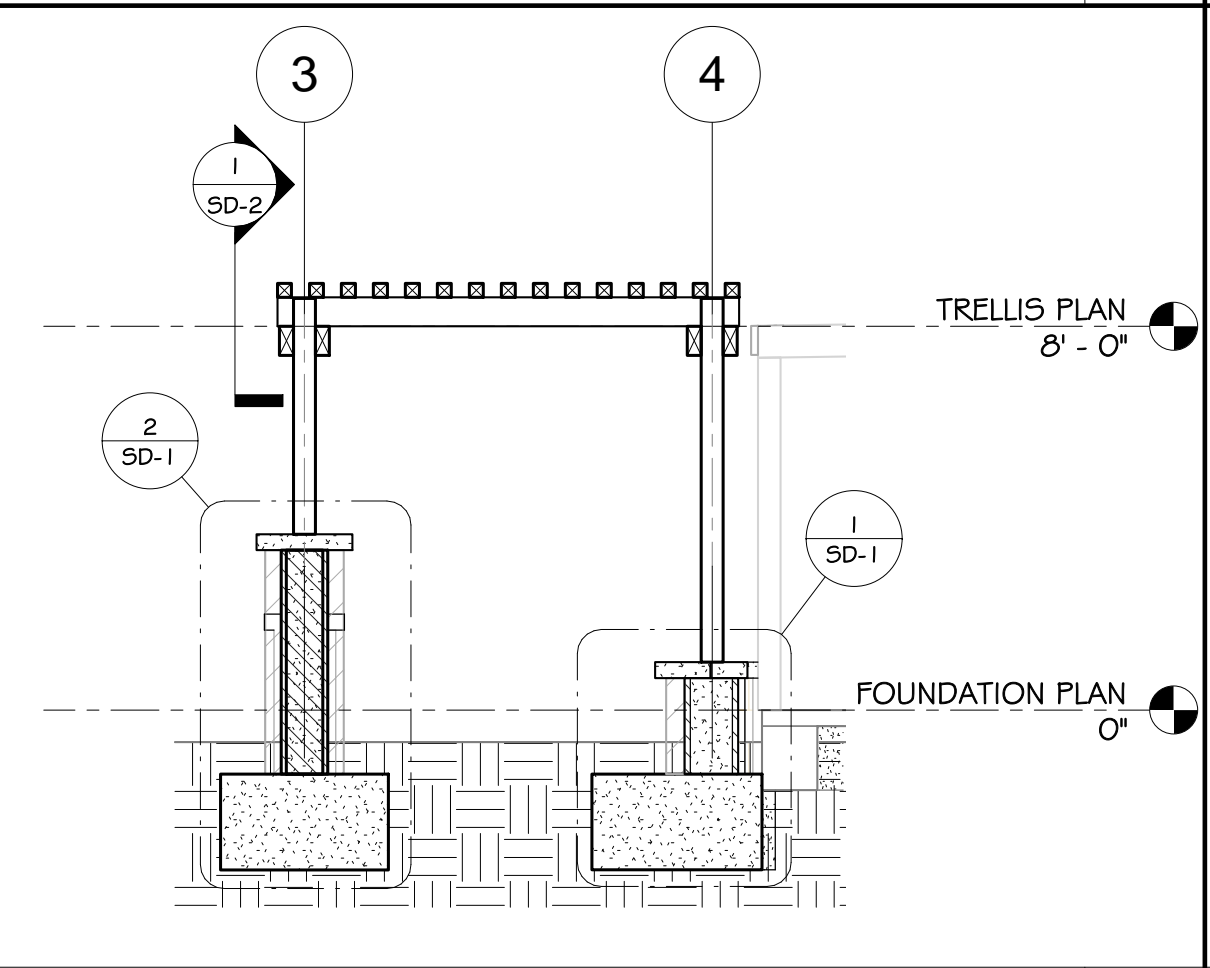


SECTION 6
 SCALE: 1/4" = 1'-0"

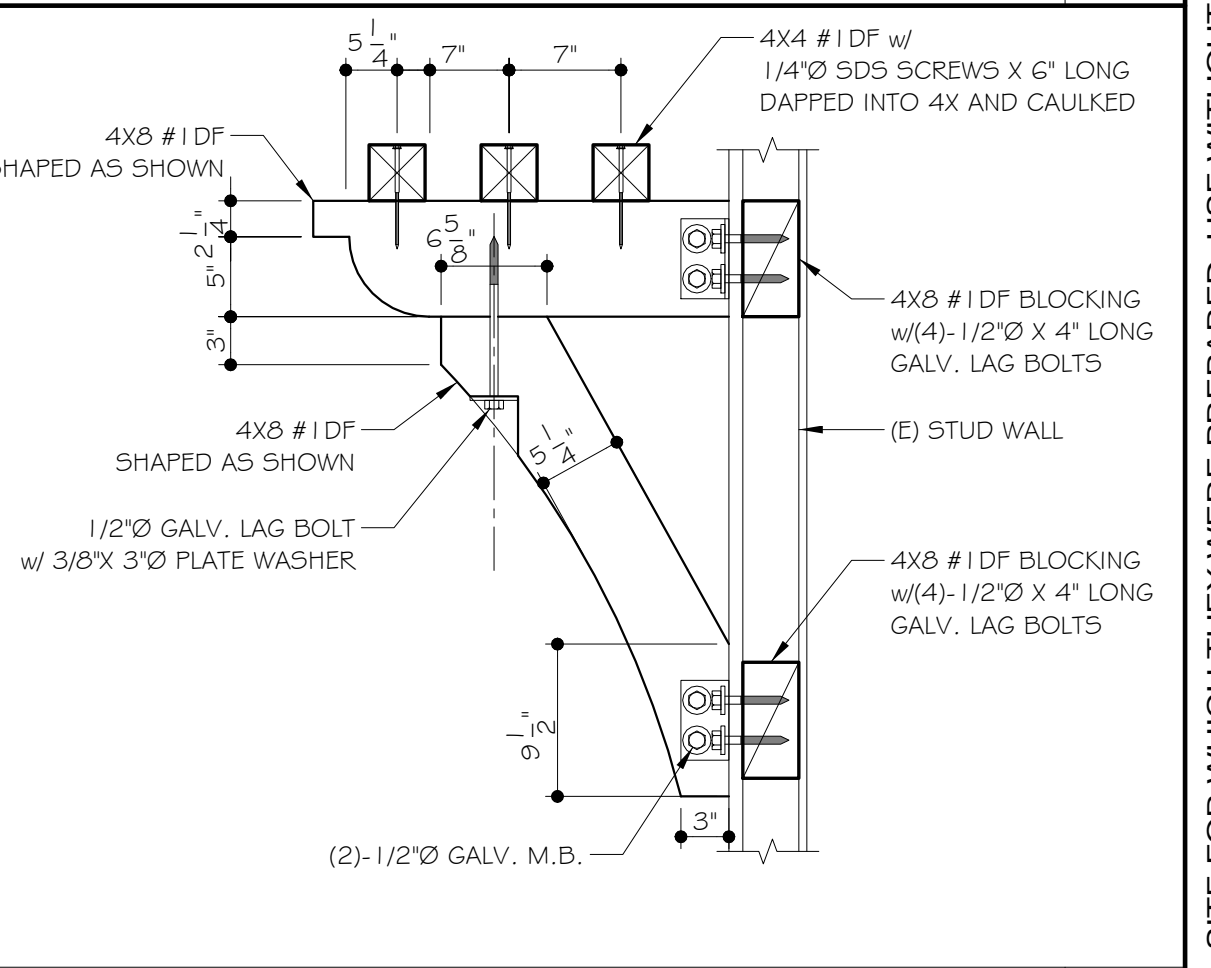


TRELLIS DETAIL 2
 SCALE: 1" = 1'-0"

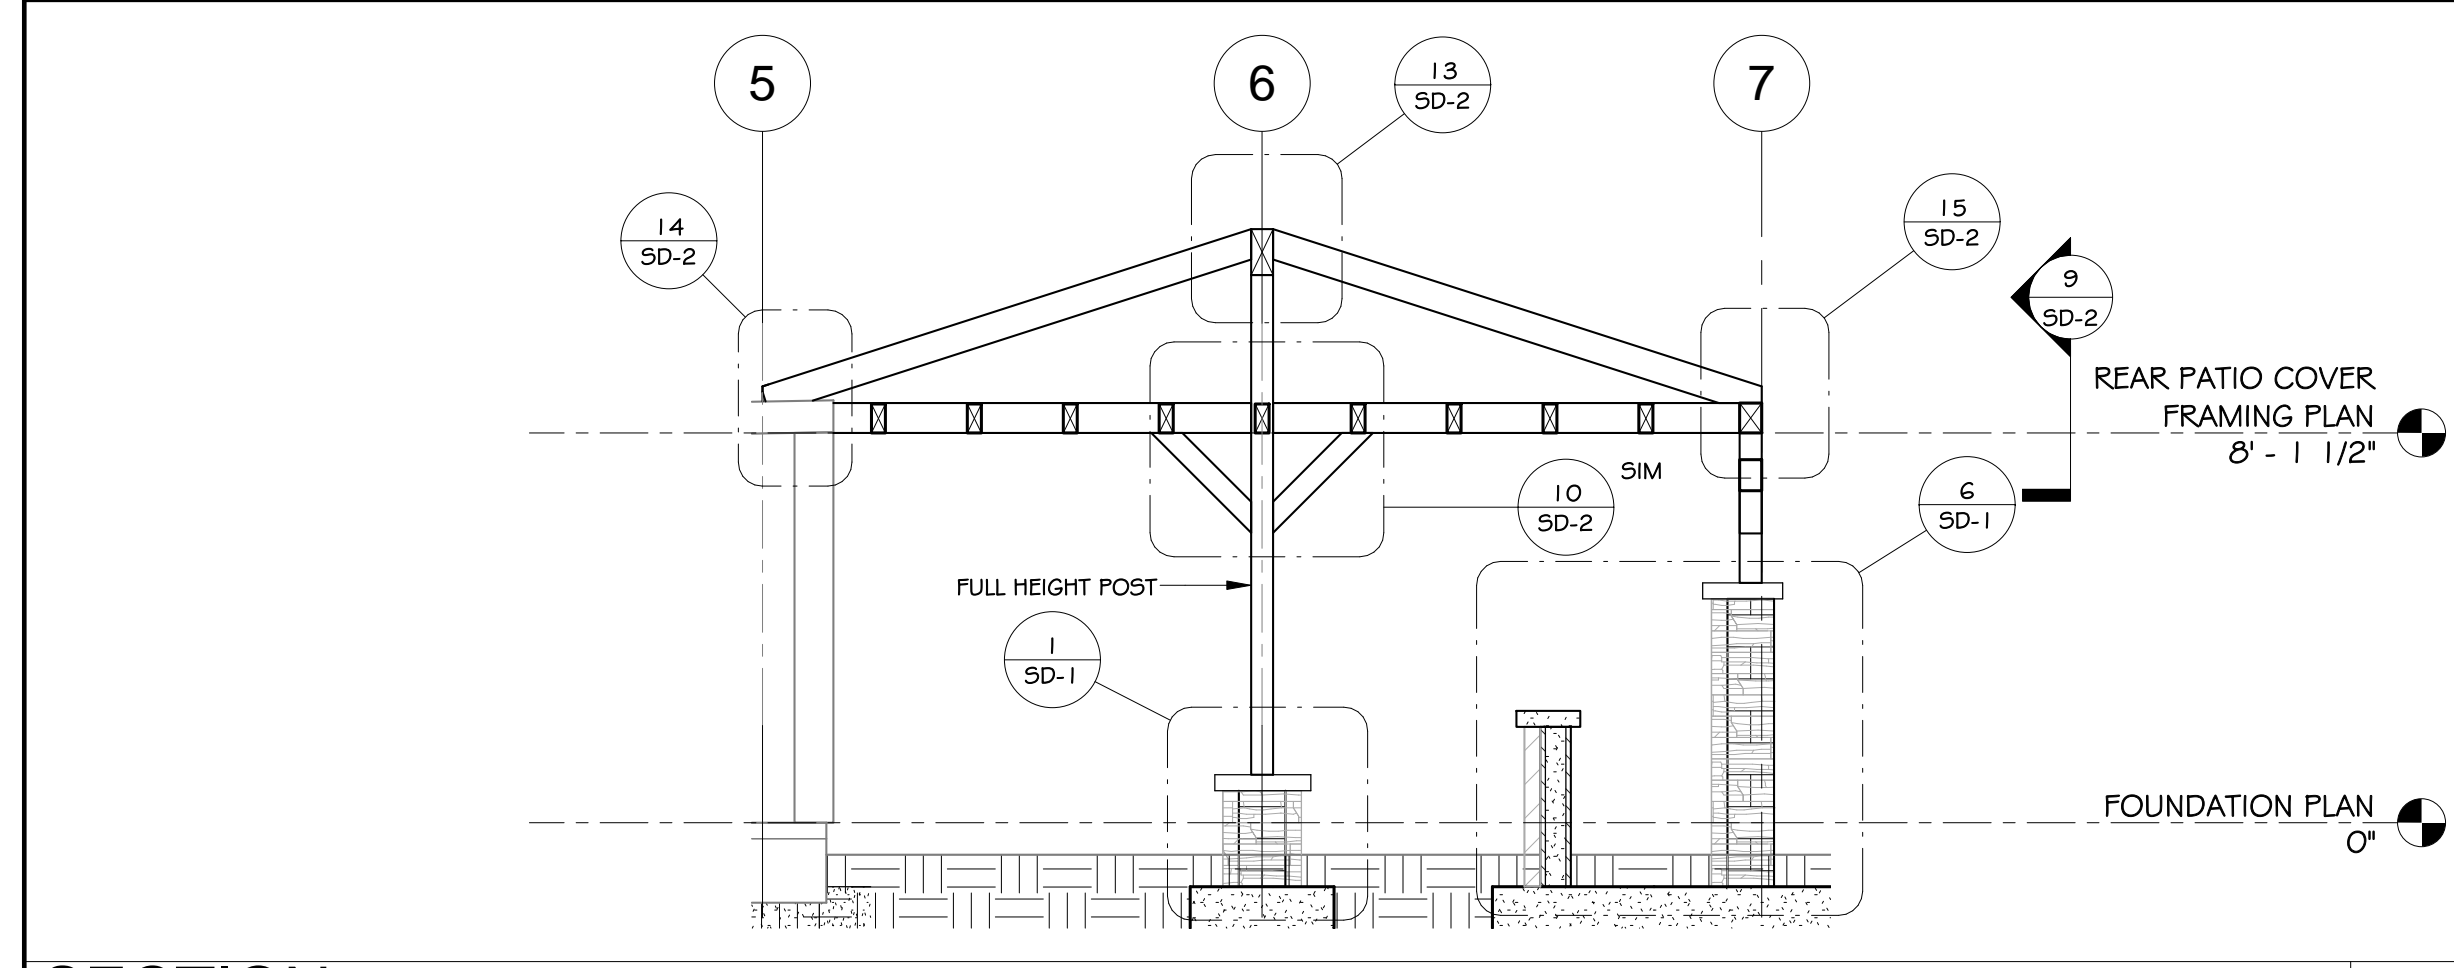


SECTION 10
 SCALE: 1/4" = 1'-0"

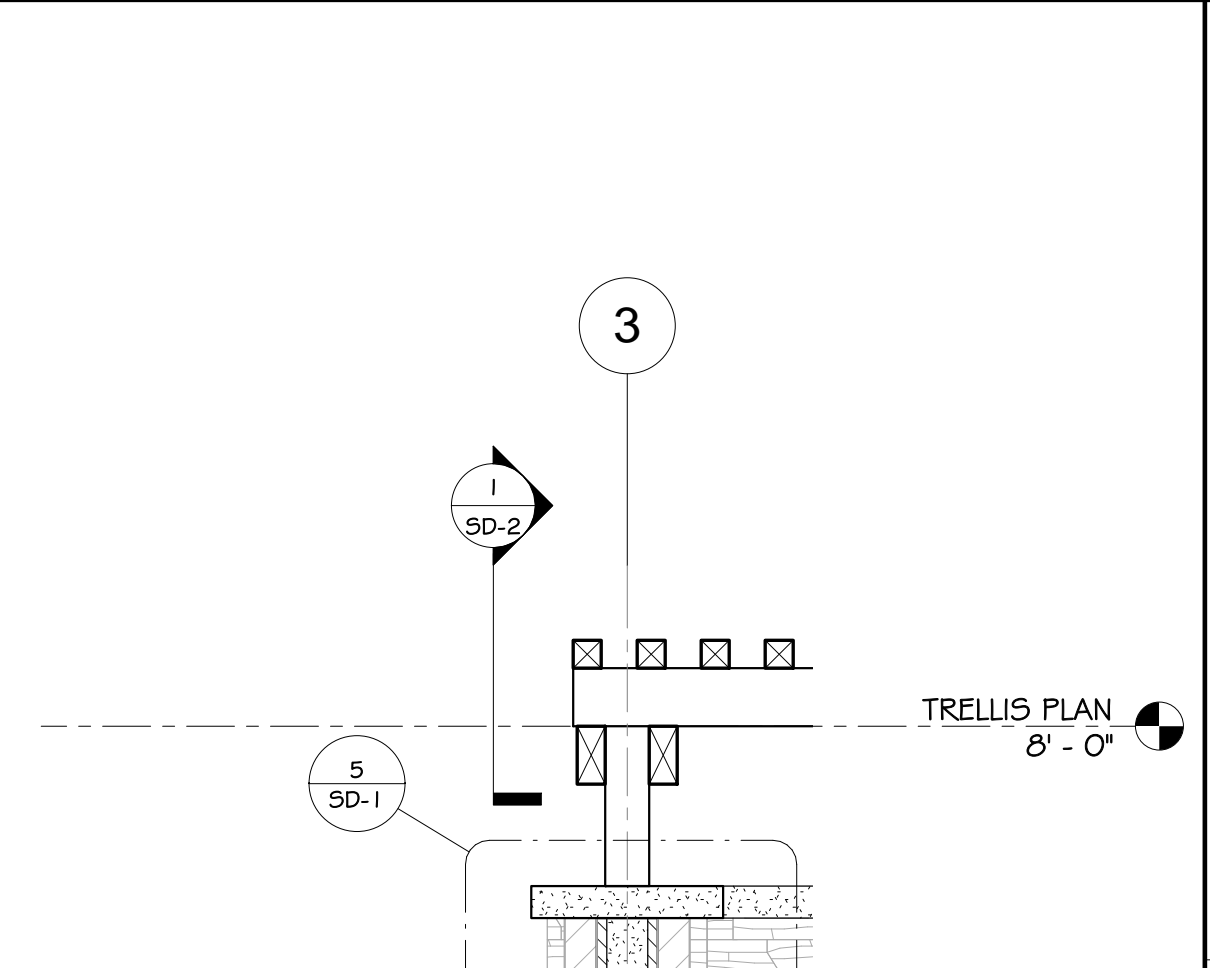


SECTION 7
 SCALE: 1/2" = 1'-0"

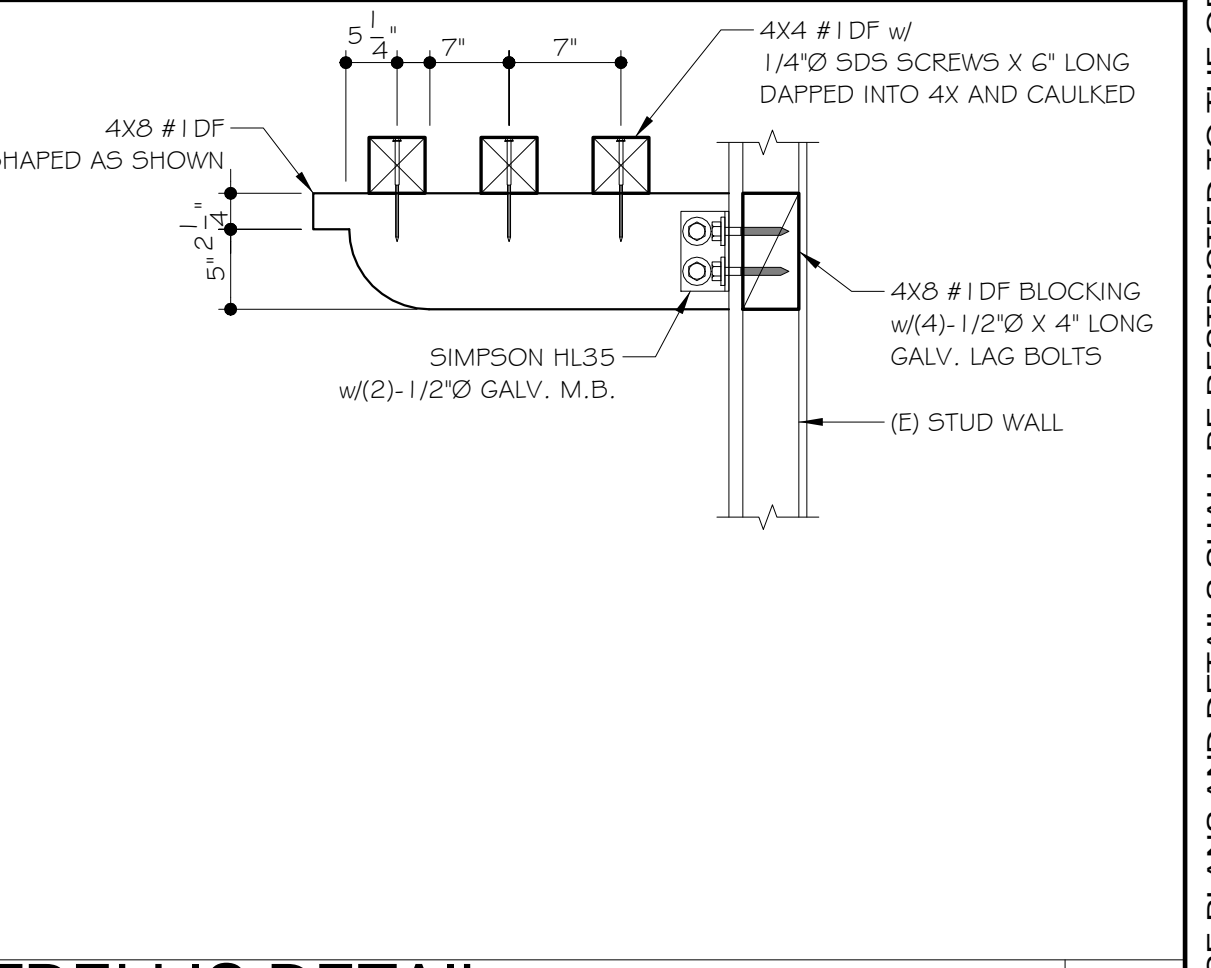


TRELLIS DETAIL 3
 SCALE: 1" = 1'-0"

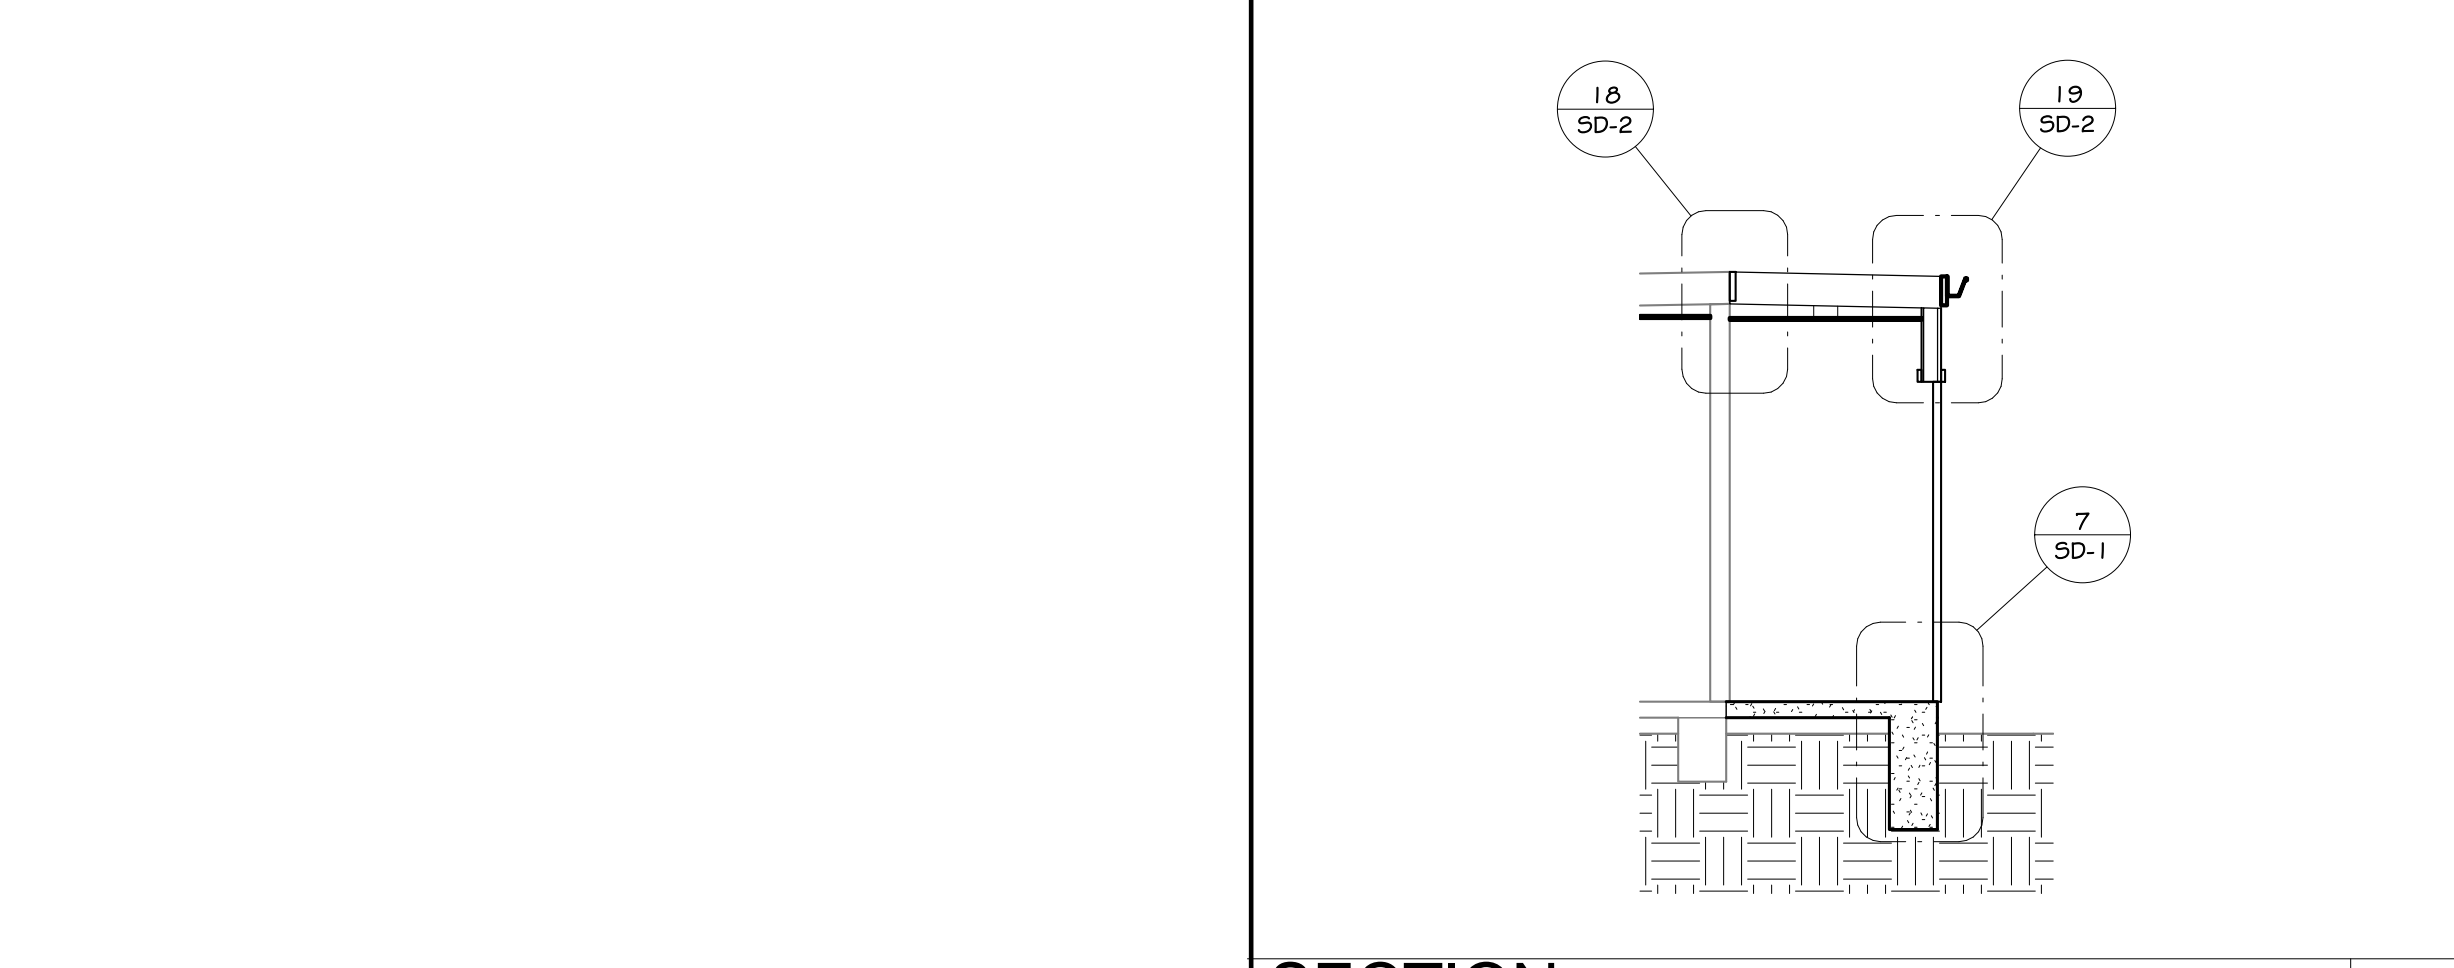

SECTION 11
 SCALE: 1/4" = 1'-0"

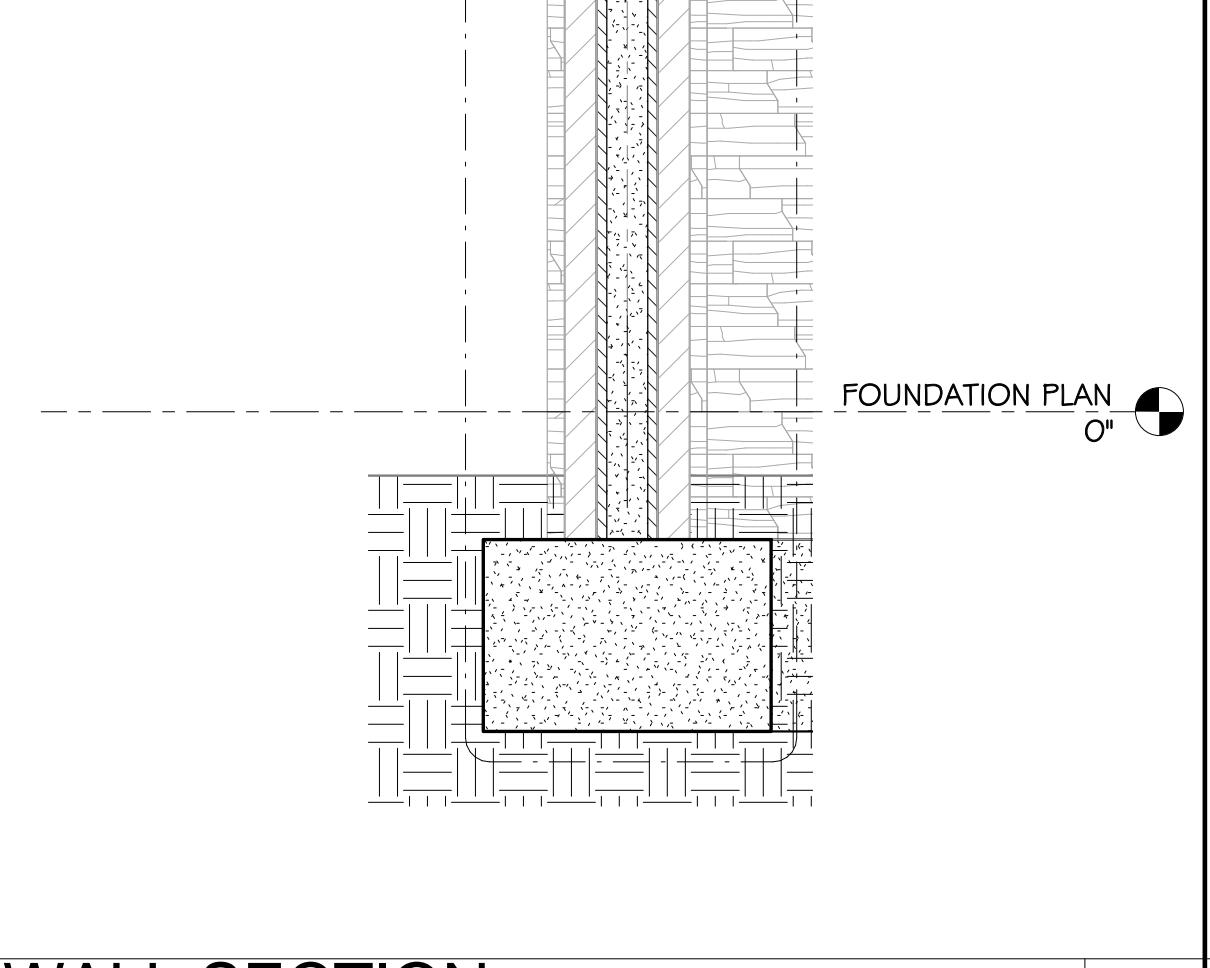

SECTION 4
 SCALE: 1/4" = 1'-0"

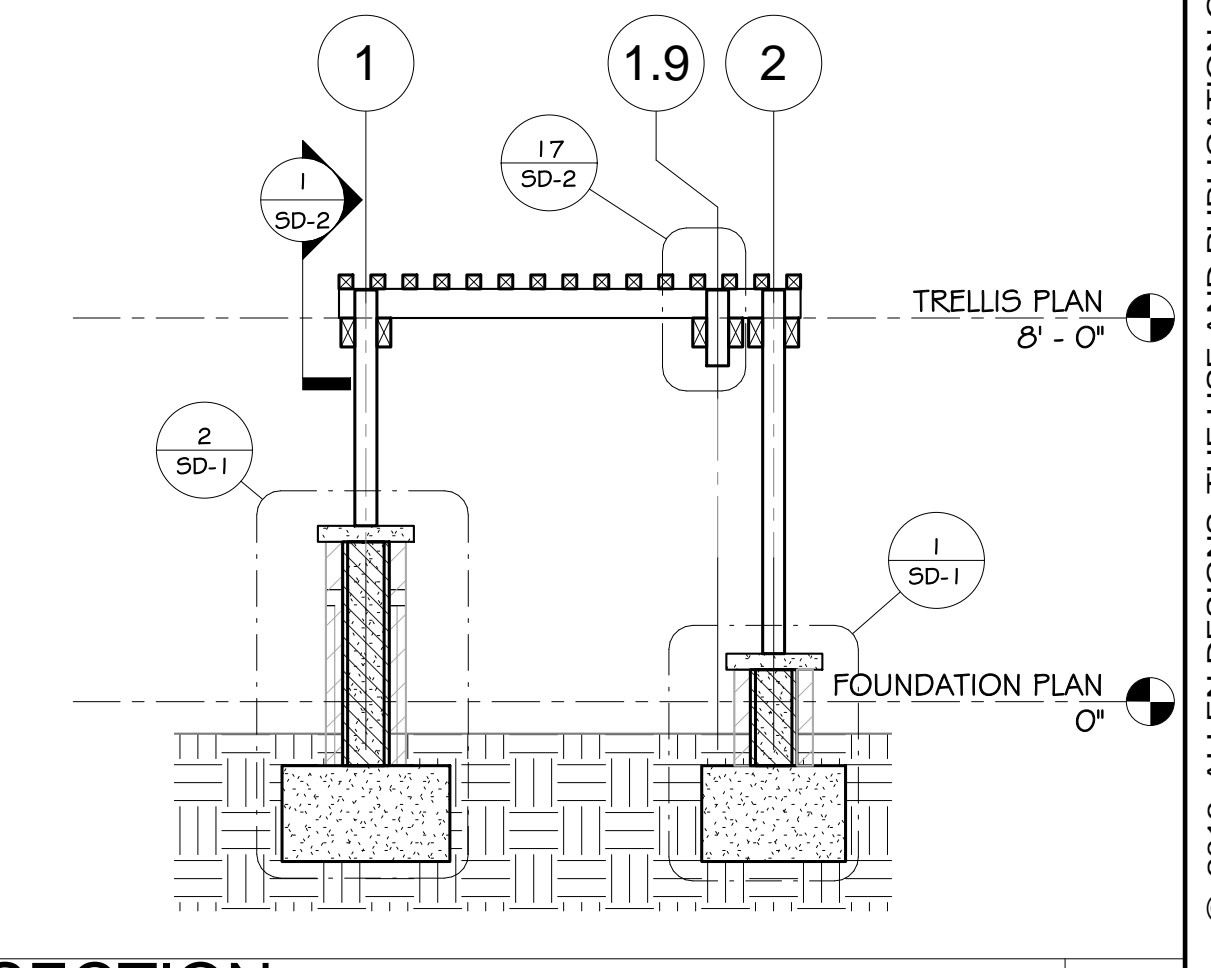

SECTION 4
 SCALE: 1/4" = 1'-0"

ECKMANN RESIDENCE
 32742 MEDITERRANEAN DR.
 DANA POINT, CA

REVISION SCHEDULE		
NO.	DESC.	DATE



FRAMING SECTIONS
 DRAWN BY BA
 CHECKED BY TWA
 PROJECT # 21328

© 2013, ALLEN DESIGNS. THE USE AND PUBLICATION OF THESE PLANS AND DETAILS SHALL BE RESTRICTED TO THE ORIGINAL SITE FOR WHICH THEY WERE PREPARED. USE WITHOUT WRITTEN CONSENT OF ALLEN DESIGNS IS PROHIBITED.