


Prepared for:

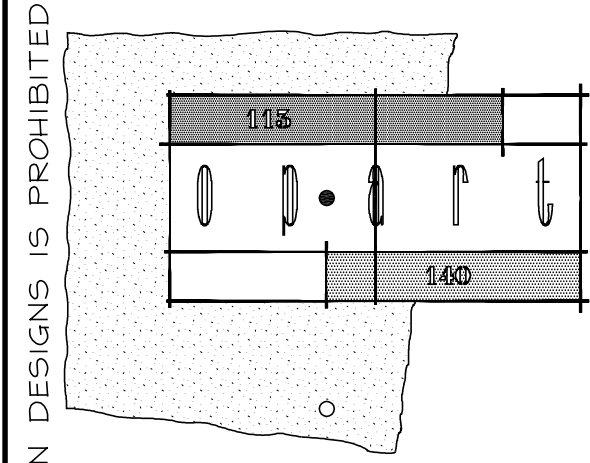

190 MEADOW LAND  
GLENWOOD SPRINGS, CO  
81601  
888 . 788 . 3972  
FACSIMILE  
888 . 788 . 3972  
email: TIM@OP-ART.COM  
url: WWW.OP-ART.COM

REVISIONS


- 05/20/05 BD RESUBMITTAL
- 11/21/05 REVISED PANELS

COMMERCE CENTER INDUSTRIAL BUILDINGS

COMMERCE CENTER DRIVE  
MORENO VALLEY, CA 92553

ALLEN DESIGNS  
Consulting Structural Engineers  
31878 Call Center, Suite 118-513  
San Juan Capistrano, CA 92675  
V (949) 248-6500  
F (949) 239-2529

© 2005, ALLEN DESIGNS

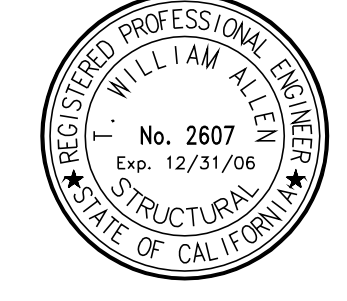


DRAWING INFO.

PANEL ELEVATIONS BUILDING B

JOB No. AD#20501  
DRAWN BA  
DATE 04/15/05  
CHECKED TWA  
SCALE: 1/8"=1'-0"


SHEET No.

S404

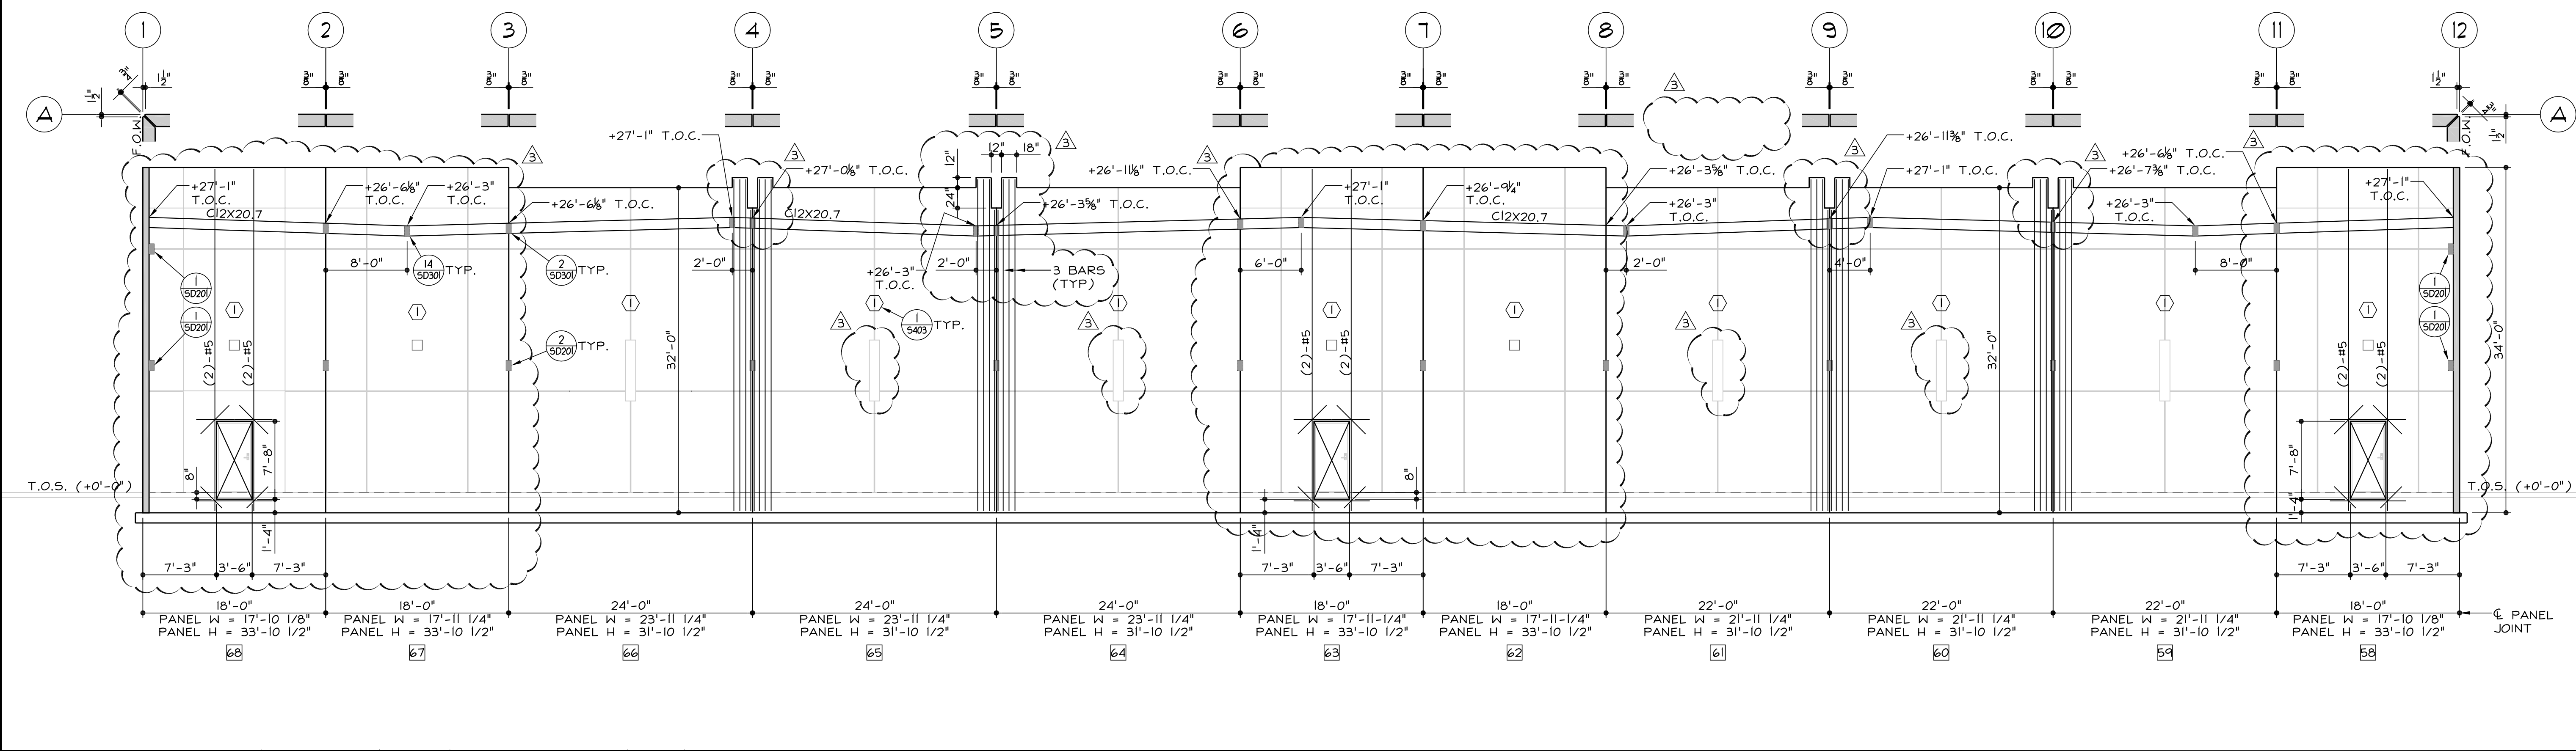

PANEL ELEVATION GRID LINE A - BUILDING B

SCALE: 1/8"=1'-0"

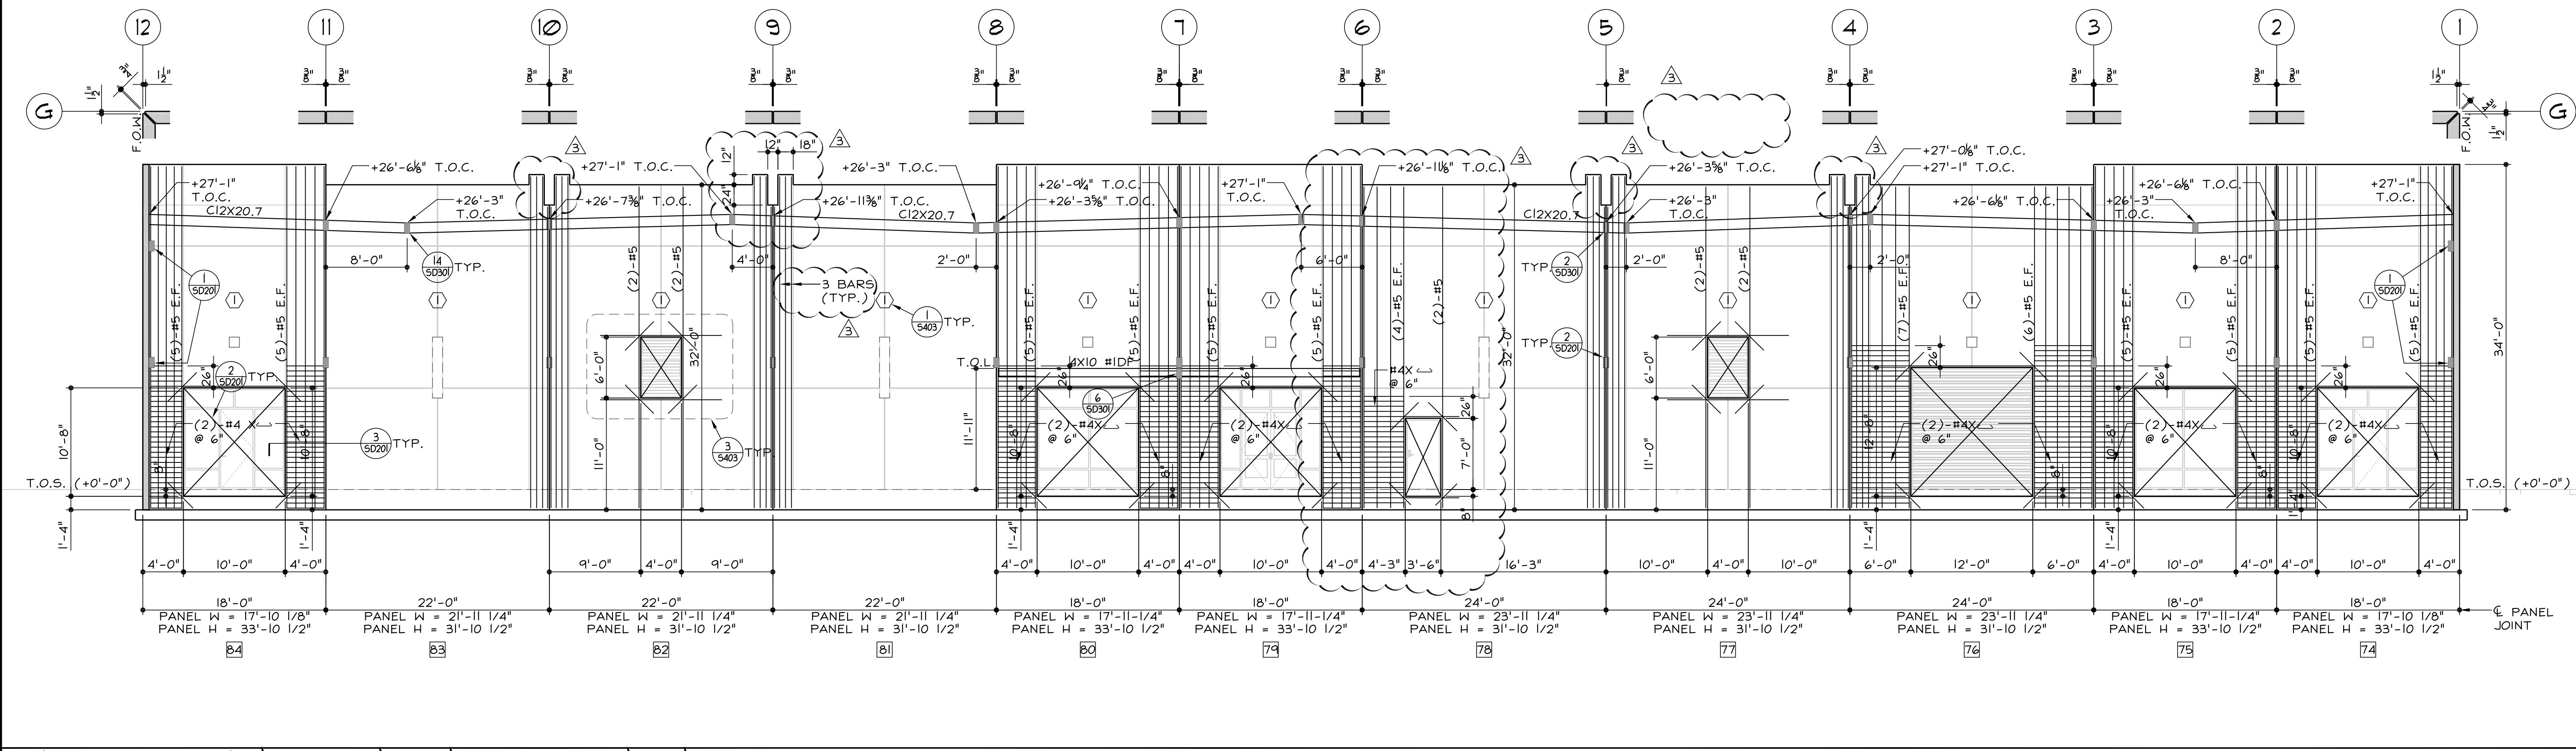

PANEL ELEVATION GRID LINE G - BUILDING B

SCALE: 1/8"=1'-0"

THE USE AND PUBLICATION OF THESE PLANS AND DETAILS SHALL BE RESTRICTED TO THE ORIGINAL SITE FOR WHICH THEY WERE PREPARED. USE WITHOUT WRITTEN CONSENT OF ALLEN DESIGNS IS PROHIBITED.