



FRAMING ELEVATION AT GL 5 BETWN. GL B AND GL E
 SCALE: 1/4" = 1'-0"

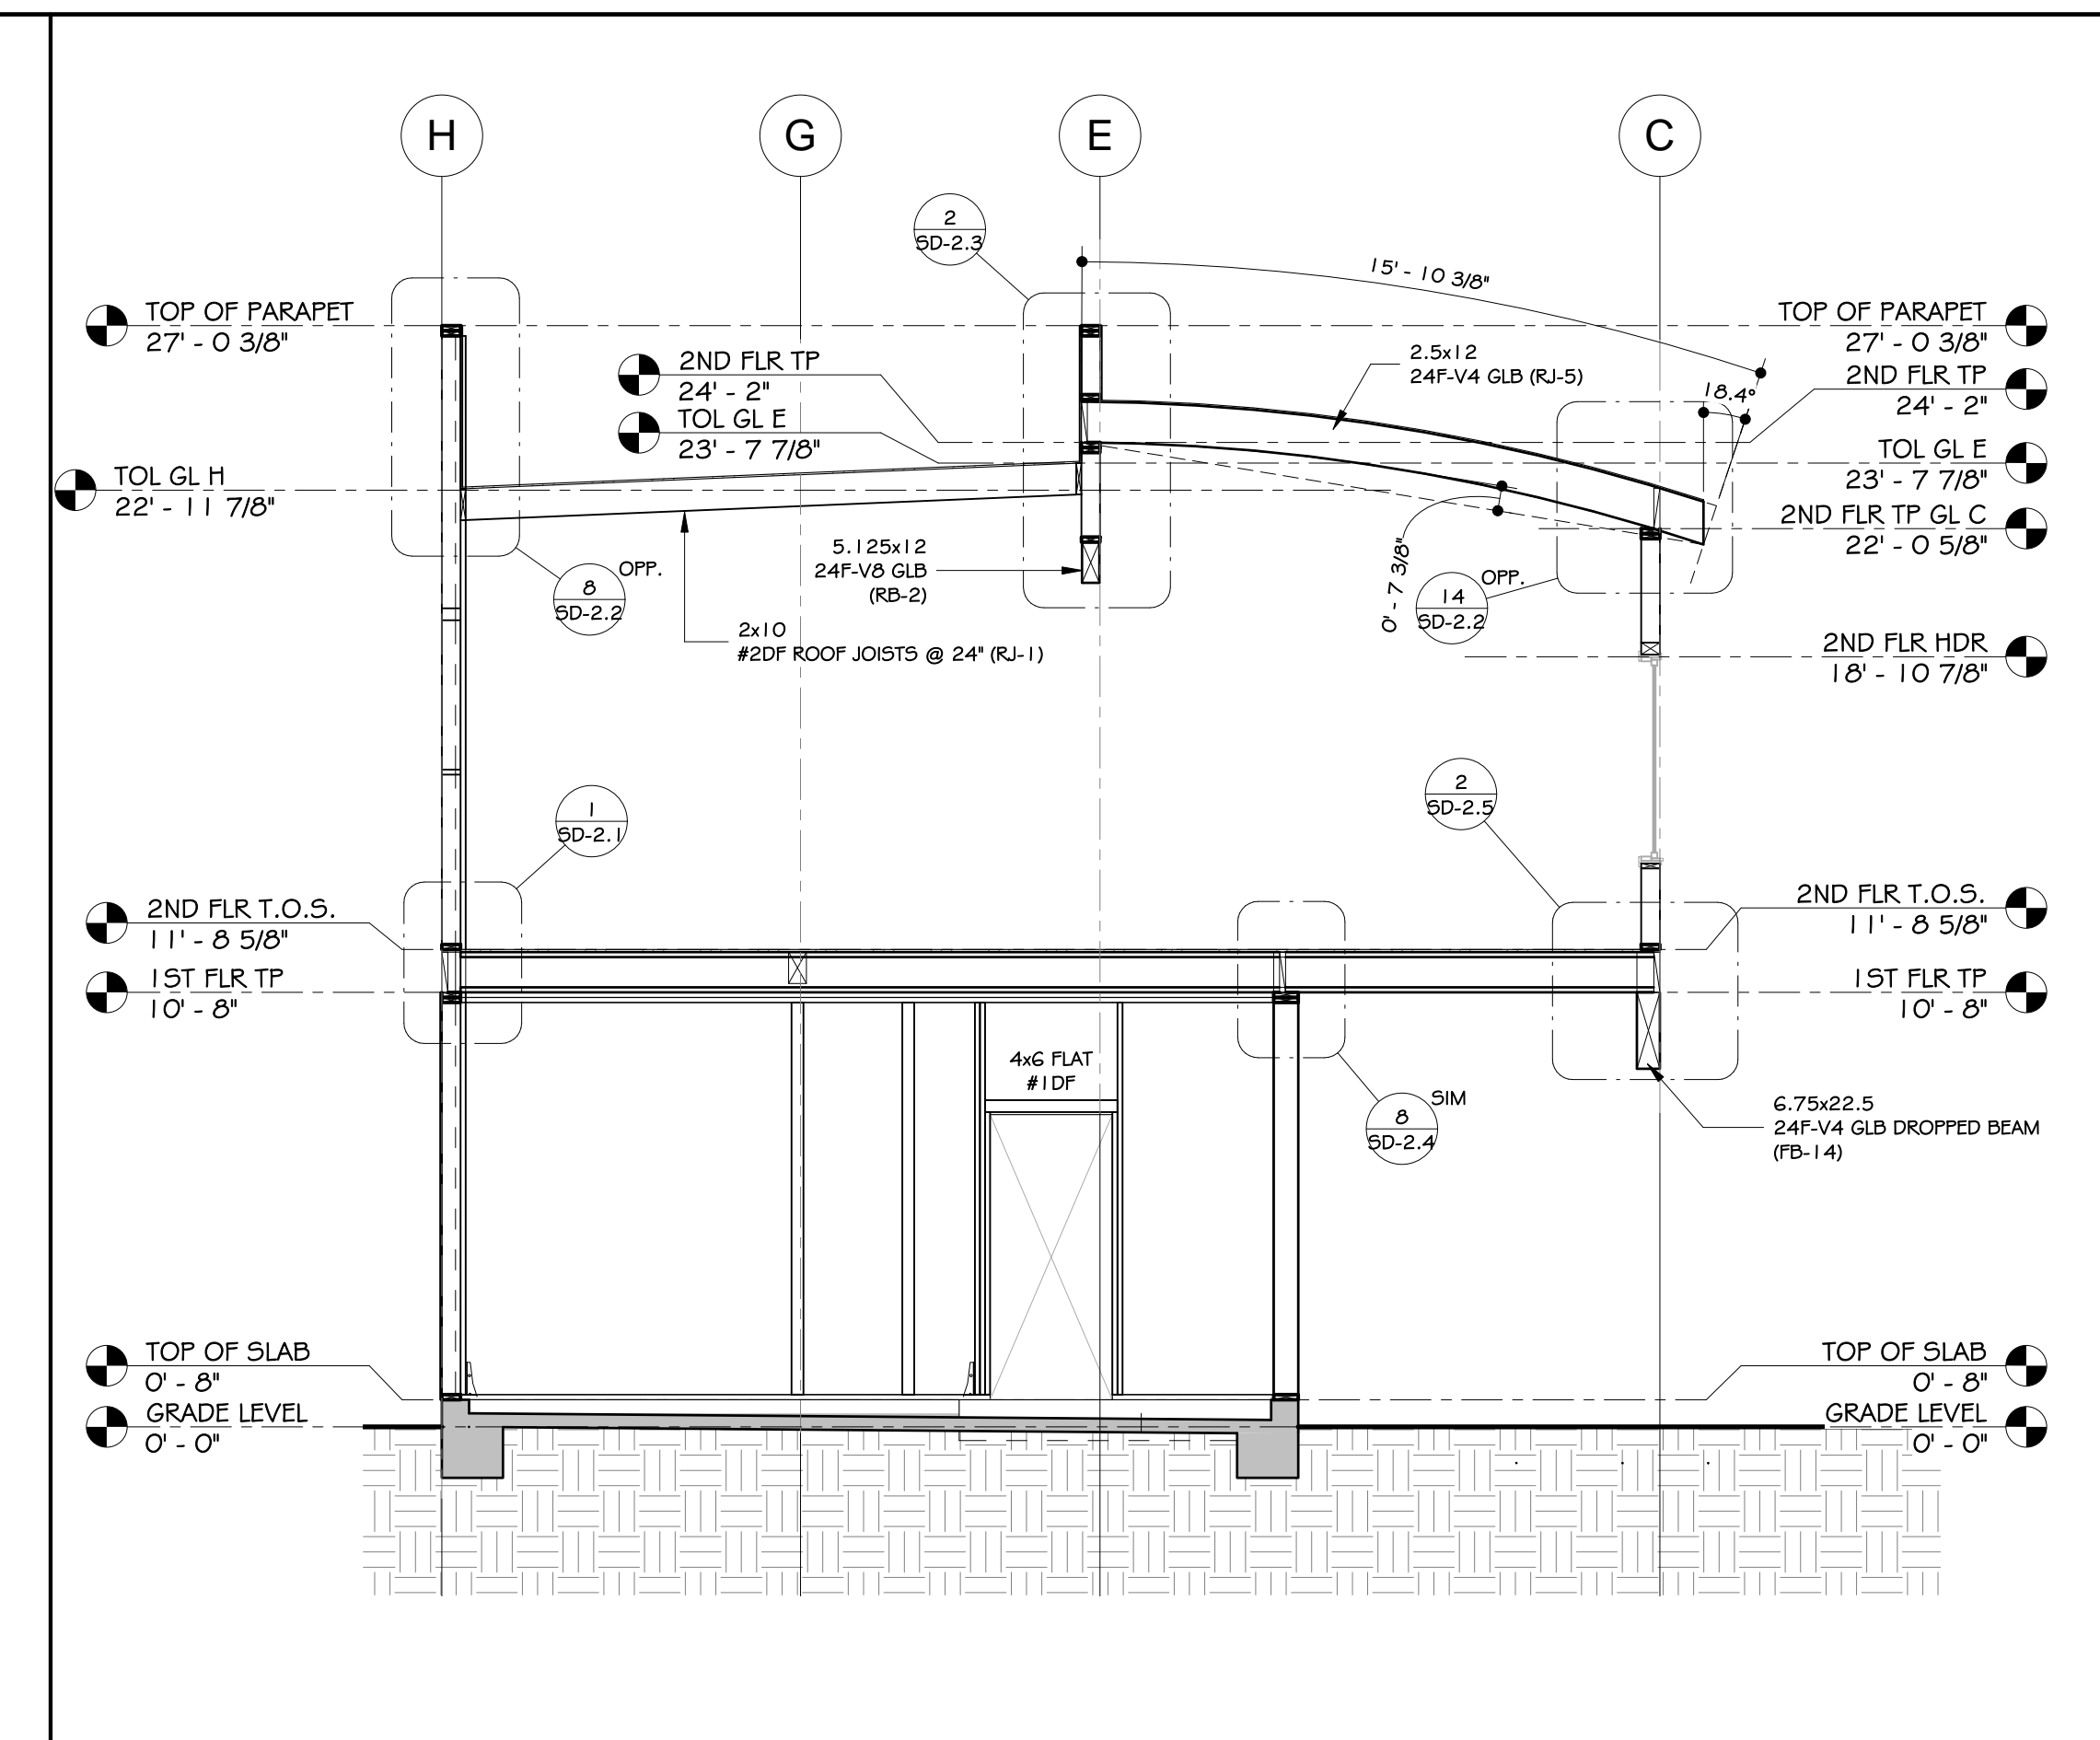

FRAMING ELEVATION GL 1
 SCALE: 1/4" = 1'-0"

Pearcy Live/Work Facility
 4068 10th St.
 Riverside, CA


REVISION SCHEDULE		
NO.	DESC.	DATE
BD	RESUBMITTAL	08/03/10

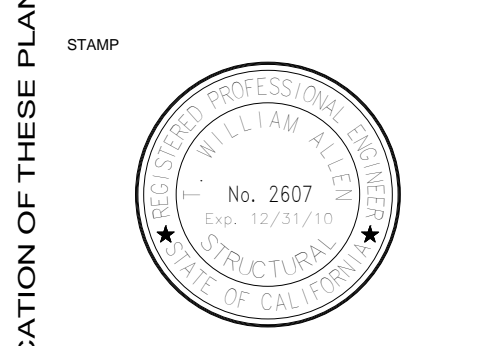

FRAMING ELEVATIONS and SECTIONS

DRAWN BY BA
 CHECKED BY TWA
 PROJECT # 20921
 Building Dept. Resubmittal

S-5.5

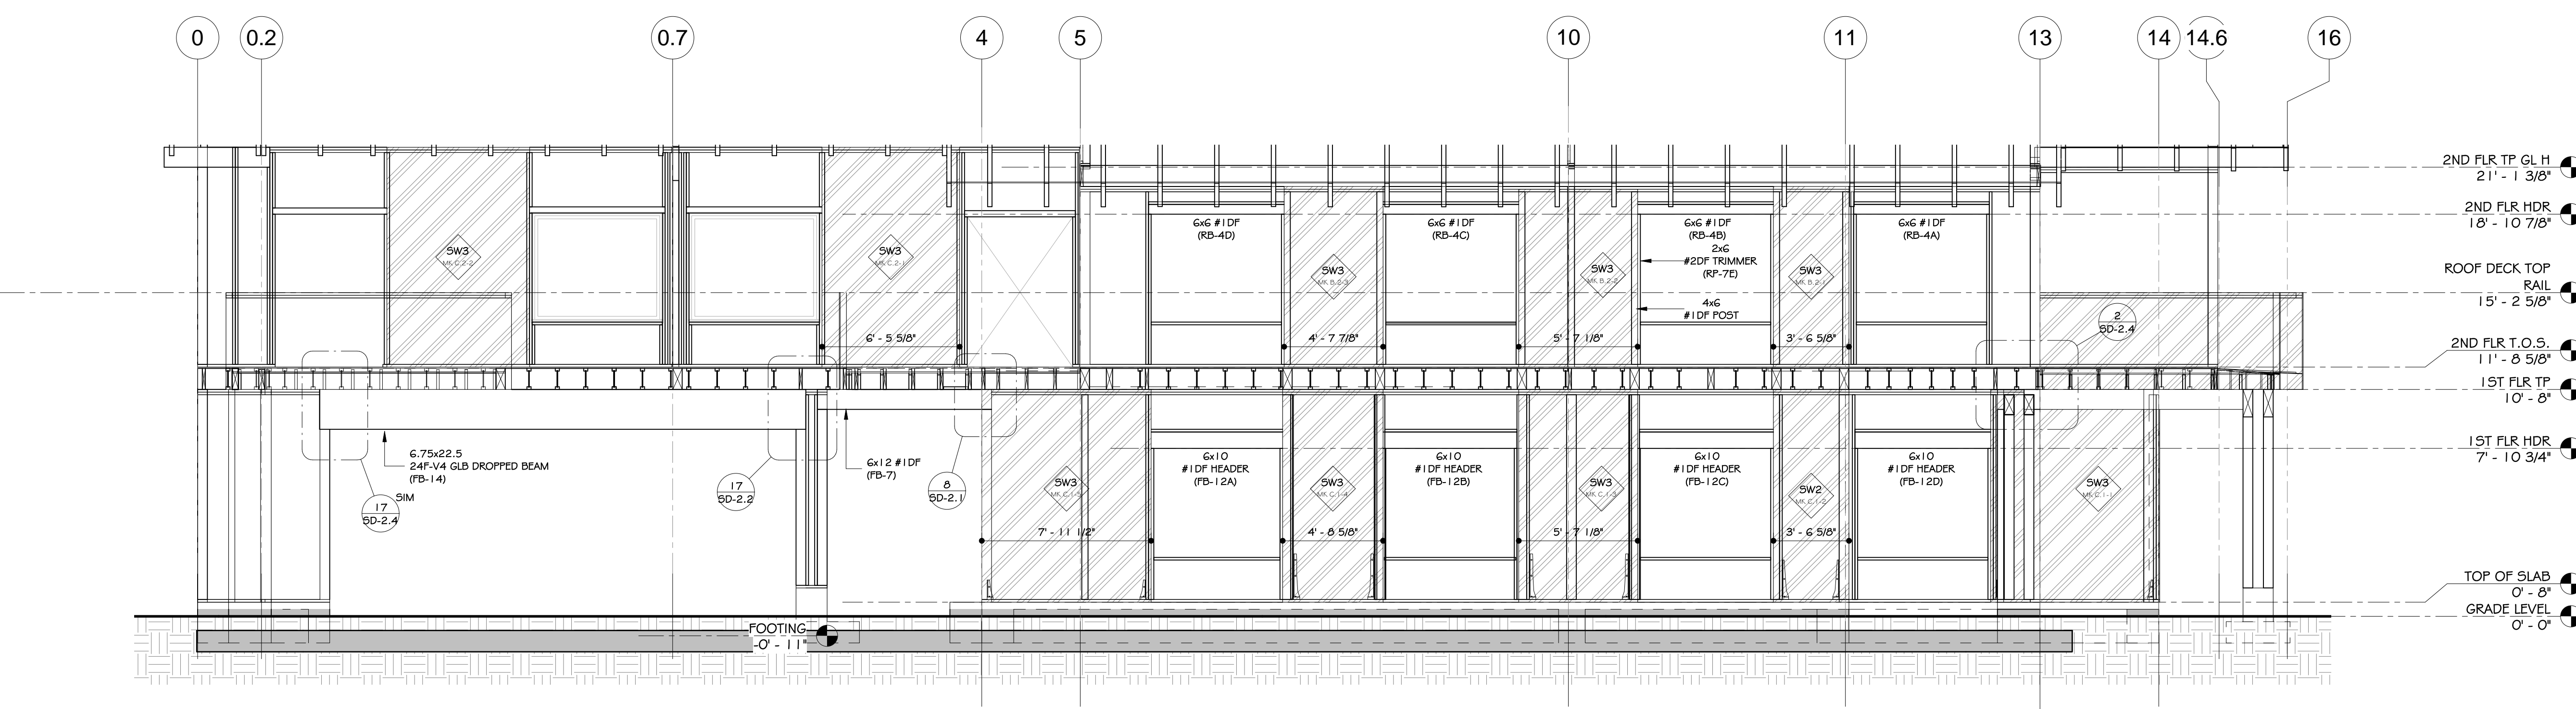

FRAMING ELEVATION GL B and C
 SCALE: 1/4" = 1'-0"

© 2009 ALLEN DESIGNS. THE USE AND PUBLICATION OF THESE PLANS AND DETAILS SHALL BE RESTRICTED TO THE ORIGINAL SITE FOR WHICH THEY WERE PREPARED. USE WITHOUT WRITTEN CONSENT OF ALLEN DESIGNS IS PROHIBITED.